

OPERATOR CHANGE WORKSHEET

009

ROUTING

1. GLH

2. CDW

3. FILE

Change of Operator (Well Sold)

Designation of Agent/Operator

X Operator Name Change

Merger

The operator of the well(s) listed below has changed, effective:

2/1/2003

FROM: (Old Operator):

N4235-Shenandoah Energy Inc
11002 E 17500 S
Vernal, UT 84078-8526
Phone: (435) 781-4341

TO: (New Operator):

N2460-QEP Uinta Basin Inc
11002 E 17500 S
Vernal, UT 84078-8526
Phone: (435) 781-4341

CA No.

Unit:

WELL(S)

NAME	SEC	TWN	RNG	API NO	ENTITY NO	LEASE TYPE	WELL TYPE	WELL STATUS	Confid
RED WASH U 34-27C	27	070S	240E	4304735045		Federal	GW	APD	C
WV EXT 1W-17-8-21	17	080S	210E	4304734927		Federal	GW	APD	C
WV EXT 8W-17-8-21	17	080S	210E	4304734929	13792	Federal	GW	DRL	C
N DUCK CREEK 9M-22-8-21	22	080S	210E	4304734901		Federal	GW	APD	C
N DUCK CREEK 11M-22-8-21	22	080S	210E	4304734902		Federal	GW	APD	C
NDC 10W-25-8-21	25	080S	210E	4304734923		Federal	GW	APD	C
N DUCK CREEK 3M-27-8-21	27	080S	210E	4304734900		Federal	GW	APD	C
NDC 11M-27-8-21	27	080S	210E	4304734952	13809	Federal	GW	DRL	C
NDC 9M-27-8-21	27	080S	210E	4304734956		Federal	GW	APD	C
NDC 1M-27-8-21	27	080S	210E	4304734957		Federal	GW	APD	C
NDC 15M-28-8-21	28	080S	210E	4304734958		Federal	GW	APD	C
GB 7W-36-8-21	36	080S	210E	4304734893		State	GW	APD	
GB 3W-36-8-21	36	080S	210E	4304734894	13791	State	GW	DRL	
GB 5W-36-8-21	36	080S	210E	4304734925	13808	State	GW	DRL	
GB 4W-36-8-21	36	080S	210E	4304734926		State	GW	APD	
WRU EIH 9W-26-8-22	26	080S	220E	4304735047		Federal	GW	APD	C
NC 8M-32-8-22	32	080S	220E	4304734897		State	GW	APD	
NC 3M-32-8-22	32	080S	220E	4304734899		State	GW	APD	
NC 11M-32-8-22	32	080S	220E	4304735040		State	GW	NEW	
WRU EIH 10W-35-8-22	35	080S	220E	4304735046	13544	Federal	GW	DRL	C

OPERATOR CHANGES DOCUMENTATION

Enter date after each listed item is completed

1. (R649-8-10) Sundry or legal documentation was received from the **FORMER** operator on: 6/2/2003
2. (R649-8-10) Sundry or legal documentation was received from the **NEW** operator on: 6/2/2003
3. The new company was checked on the **Department of Commerce, Division of Corporations Database** on: 6/19/2003
4. Is the new operator registered in the State of Utah: YES Business Number: 5292864-0151
5. If NO, the operator was contacted contacted on: _____

6. (R649-9-2) Waste Management Plan has been received on:

IN PLACE

7. **Federal and Indian Lease Wells:** The BLM and or the BIA has approved the merger, name change, or operator change for all wells listed on Federal or Indian leases on: 7/21/2003

8. **Federal and Indian Units:**

The BLM or BIA has approved the successor of unit operator for wells listed on: 7/21/2003

9. **Federal and Indian Communization Agreements ("CA"):**

The BLM or BIA has approved the operator for all wells listed within a CA on: n/a

10. **Underground Injection Control ("UIC")** The Division has approved UIC Form 5, **Transfer of Authority to Inject**, for the enhanced/secondary recovery unit/project for the water disposal well(s) listed on: n/a

DATA ENTRY:

1. Changes entered in the **Oil and Gas Database** on: 9/11/2003

2. Changes have been entered on the **Monthly Operator Change Spread Sheet** on: 9/11/2003

3. Bond information entered in RBDMS on: n/a

4. Fee wells attached to bond in RBDMS on: n/a

STATE WELL(S) BOND VERIFICATION:

1. State well(s) covered by Bond Number: 965-003-032

FEDERAL WELL(S) BOND VERIFICATION:

1. Federal well(s) covered by Bond Number: ESB000024

INDIAN WELL(S) BOND VERIFICATION:

1. Indian well(s) covered by Bond Number: 799446

FEE WELL(S) BOND VERIFICATION:

1. (R649-3-1) The **NEW** operator of any fee well(s) listed covered by Bond Number 965-003-033

2. The **FORMER** operator has requested a release of liability from their bond on: n/a

The Division sent response by letter on: n/a

LEASE INTEREST OWNER NOTIFICATION:

3. (R649-2-10) The **FORMER** operator of the fee wells has been contacted and informed by a letter from the Division of their responsibility to notify all interest owners of this change on: n/a

COMMENTS:

001

Form 3160-3
(August 1999)UNITED STATES
DEPARTMENT OF THE INTERIOR
BUREAU OF LAND MANAGEMENTFORM APPROVED
OMB No. 1004-0136
Expires November 30, 2000

APPLICATION FOR PERMIT TO DRILL OR REENTER

1a. Type of Work: <input checked="" type="checkbox"/> DRILL <input type="checkbox"/> REENTER		CONFIDENTIAL		5. Lease Serial No. U-68219
1b. Type of Well: <input type="checkbox"/> Oil Well <input checked="" type="checkbox"/> Gas Well <input type="checkbox"/> Other <input checked="" type="checkbox"/> Single Zone <input type="checkbox"/> Multiple Zone				6. If Indian, Allottee or Tribe Name UTE TRIBE
2. Name of Operator SHENANDOAH ENERGY INC.		Contact: RALEEN SEARLE E-Mail: raleen.searle@questar.com		7. If Unit or CA Agreement, Name and No.
3a. Address 11002 EAST 17500 SOUTH VERNAL, UT 84078		3b. Phone No. (include area code) Ph: 435.781.4309 Fx: 435.781.4329		8. Lease Name and Well No. WONSITS VALLEY EXT. 8W-17-8-21
4. Location of Well (Report location clearly and in accordance with any State requirements.)* At surface SENE 2029FNL 599FEL 4442440 Y 40.12536 At proposed prod. zone 621782 X -109.57075		10. Field and Pool, or Exploratory GYPSUM HILLS		9. API Well No. 43-047-34929
14. Distance in miles and direction from nearest town or post office* 8 +/- MILES FROM OURAY, UT		12. County or Parish UINTAH		11. Sec., T., R., M., or Blk. and Survey or Area Sec 17 T8S R21E Mer SLB
15. Distance from proposed location to nearest property or lease line, ft. (Also to nearest drig. unit line, if any) 599' +/-		16. No. of Acres in Lease 900.00		13. State UT
18. Distance from proposed location to nearest well, drilling, completed, applied for, on this lease, ft. 1500' +/-		19. Proposed Depth 8100 MD		17. Spacing Unit dedicated to this well 40.00
21. Elevations (Show whether DF, KB, RT, GL, etc.) 4736 KB		22. Approximate date work will start		20. BLM/BIA Bond No. on file UT-1237
		23. Estimated duration 10 DAYS		

24. Attachments

The following, completed in accordance with the requirements of Onshore Oil and Gas Order No. 1, shall be attached to this form:

- | | |
|---|--|
| 1. Well plat certified by a registered surveyor. | 4. Bond to cover the operations unless covered by an existing bond on file (see Item 20 above). |
| 2. A Drilling Plan. | 5. Operator certification |
| 3. A Surface Use Plan (if the location is on National Forest System Lands, the SUPO shall be filed with the appropriate Forest Service Office). | 6. Such other site specific information and/or plans as may be required by the authorized officer. |

25. Signature <i>Raleen Searle</i>	Name (Printed/Typed) RALEEN SEARLE	Date 03/11/2003
Title REGULATORY AFFAIRS ANALYST		
Approved by (Signature) <i>Bradley G. Hill</i>	Name (Printed/Typed) BRADLEY G. HILL	Date 03-17-03
Title ENVIRONMENTAL SCIENTIST III		

Application approval does not warrant or certify the applicant holds legal or equitable title to those rights in the subject lease which would entitle the applicant to conduct operations thereon.

Conditions of approval, if any, are attached.

Title 18 U.S.C. Section 1001 and Title 43 U.S.C. Section 1212, make it a crime for any person knowingly and willfully to make to any department or agency of the United States any false, fictitious or fraudulent statements or representations as to any matter within its jurisdiction.

Additional Operator Remarks (see next page)

Electronic Submission #18999 verified by the BLM Well Information System
For SHENANDOAH ENERGY INC., sent to the Vernal

RECEIVED

MAR 13 2003

DIV. OF OIL, GAS & MINING


** ORIGINAL ** ORIGINAL ** ORIGINAL ** ORIGINAL ** ORIGINAL ** ORIGINAL ** ORIGINAL **

QUESTAR EXPLORATION & PRODUCTION

BASIS OF ELEVATION

BASIS OF BEARINGS

(NAD 83)
LATITUDE = 40°07'31.03" (40.125286)
LONGITUDE = 109°34'16.65" (109.571292)

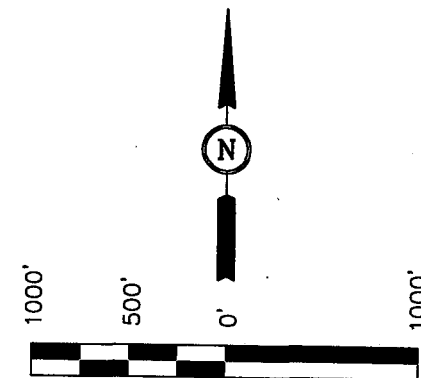

CERTIFICATE

THIS IS TO CERTIFY THAT THE ABOVE PLAN WAS PREPARED FROM
FIELD NOTES OF ACTUAL SURVEYS MADE BY ME OR UNDER
SUPERVISION AND THAT THE SAME ARE TRUE AND CORRECT TO THE
BEST OF MY KNOWLEDGE AND BELIEF.

U BELIEF: No. 161319

~~SECRET~~ ROBERTS

REGISTERED LAND SURVEYOR

REGISTRATION NO. 161319

STATE OF UTAH

UTAH ENGINEERING & LAND SURVEYING
 85 SOUTH 200 EAST - VERNAL, UTAH 84078
 (435) 789-1017

SCALE 1" = 1000'	DATE SURVEYED: 02-06-03	DATE DRAWN: 02-07-03
PARTY D.A. J.A. D.COX	REFERENCES G.I.O. PLAT	
WEATHER COLD	FILE QUESTAR EXPLORATION & PRODUCTION	

SHENANDOAH ENERGY INC.
WVX 8W-17-8-21

ONSHORE OIL & GAS ORDER NO. 1
Approval of Operations on Onshore
Federal Oil and Gas Leases

All lease and/or unit operations will be conducted in such a manner that full compliance is made with applicable laws, regulations (43 CFR 3100), Onshore Oil and Gas No. 1, and the approved plan of operations. The operator is fully responsible for the actions of his subcontractors. A copy of these conditions will be furnished the field representative to insure compliance.

1. Formation Tops

The estimated tops of important geologic markers are as follows:

<i>Formation</i>	<i>Depth</i>
Uinta	Surface
Green River	2681
Mahogany Ledge	3426
Mesa	6091
TD (Wasatch)	8100

2. Anticipated Depths of Oil, Gas, Water and Other Mineral Bearing Zones

The estimated depths at which the top and bottom of the anticipated water, oil, gas or other mineral bearing formations are expected to be encountered are as follows:

<i>Substance</i>	<i>Formation</i>	<i>Depth</i>
Oil/Gas	Wasatch	8100

All fresh water and prospectively valuable minerals encountered during drilling, will be recorded by depth and adequately protected. All oil and gas shows will be tested to determine commercial potential.

All water shows and water-bearing sands will be reported to the BLM in Vernal, Utah. Copies of State of Utah form OGC-8-X are acceptable. If no flows are detected, samples will be submitted to the BLM along with any water analyses conducted.

3. Anticipated Bottom Hole Pressures

Maximum anticipated bottom hole pressure equals approximately 3240.0 psi.

SHENANDOAH ENERGY INC.
WVX 8W-17-8-21
2029' FNL, 599' FEL
SENE, SECTION 17, T8S, R21E
UINTAH COUNTY, UTAH
LEASE # U-68219

ONSHORE ORDER NO. 1

MULTI – POINT SURFACE USE & OPERATIONS PLAN

1. **Existing Roads:**

The proposed well site is approximately 10 miles of Ouray , Utah.

Refer to Topo Maps A and B for location of access roads within a 2 – mile radius.

There will be no improvements made to existing access roads.

2. **Planned Access Roads:**

Please see Shenandoah Energy Inc. Standard Operating Practices for Wasatch Formation Wells located in Red Wash, Wonsits Valley, Gypsum Hills, White River, Glen Bench, and undesignated fields in Townships 07 and 08 South, Ranges 21 to 24 East.

Refer to Topo Map B for the location of the proposed access road.

3. **Location of Existing Wells Within a 1 – Mile Radius:**

Please refer to Topo Map C.

4. **Location of Existing & Proposed Facilities:**

Please see Shenandoah Energy Inc. Standard Operating Practices for Wasatch Formation Wells located in Red Wash, Wonsits Valley, Gypsum Hills, White River, Glen Bench, and undesignated fields in Townships 07 and 08 South, Ranges 21 to 24 East.

Refer to Topo Map D for the location of the proposed pipeline.

5. **Location and Type of Water Supply:**

Please see Shenandoah Energy Inc. Standard Operating Practices for Wasatch Formation Wells located in Red Wash, Wonsits Valley, Gypsum Hills, White River, Glen Bench, and undesignated fields in Townships 07 and 08 South, Ranges 21 to 24 East.

6. Source of Construction Materials:

Please see Shenandoah Energy Inc. Standard Operating Practices for Wasatch Formation Wells located in Red Wash, Wonsits Valley, Gypsum Hills, White River, Glen Bench, and undesignated fields in Townships 07 and 08 South, Ranges 21 to 24 East.

7. Methods of Handling Waste Materials:

Please see Shenandoah Energy Inc. Standard Operating Practices for Wasatch Formation Wells located in Red Wash, Wonsits Valley, Gypsum Hills, White River, Glen Bench, and undesignated fields in Townships 07 and 08 South, Ranges 21 to 24 East.

8. Ancillary Facilities:

Please see Shenandoah Energy Inc. Standard Operating Practices for Wasatch Formation Wells located in Red Wash, Wonsits Valley, Gypsum Hills, White River, Glen Bench, and undesignated fields in Townships 07 and 08 South, Ranges 21 to 24 East.

9. Well Site Layout: (See Location Layout Diagram)

The attached Location Layout Diagram describes drill pad cross-sections, cuts and fills and locations of the mud tanks, reserve pit, flare pit, pipe racks, trailer parking, spoil dirt stockpile(s), and surface material stockpile(s).

Please see the attached diagram to describe rig orientation, parking areas, and access roads.

10. Plans for Reclamation of the Surface:

Please see Shenandoah energy Inc. Standard Operating Practices for Wasatch Formation Wells located in Red Wash, Wonsits Valley, Gypsum Hills, White River, Glen Bench, and undesignated fields in Township 07 and 08 South, Ranges 21 to 24 East.

11. Surface Ownership:

The well pad and access road are located on lands owned by:

Ute Tribe
PO Box 190
Ft. Duchesne, Utah 84026

12. Other Information

A Class III archaeological survey will be conducted by Montgomery Archaeology Consultants. A copy of this report will be submitted directly to the appropriate agencies by Montgomery Archaeology Consultants.

Lessee's or Operator's Representative:

John Busch
Red Wash Operations Rep.
Shenandoah Energy Inc.
11002 East 17500 South
Vernal, Utah 84078
(435) 781-4341

Certification:

All lease and/or unit operations will be conducted in such a manner that full compliance is made with all applicable laws, regulations, Onshore Oil & Gas Orders, the approved plan of operations, and any applicable Notice to Lessees.

Shenandoah Energy Inc. will be fully responsible for the actions of their subcontractors.

A complete copy of the approved Application for Permit to Drill will be furnished to the field representative(s) to ensure compliance and shall be on location during all construction and drilling operations.

I hereby certify that I, or persons under my direct supervision, have inspected the proposed drill site and access route; that I am familiar with the conditions which currently exist; that the statements made in this plan are, to the best of my knowledge, true and correct; and that the work associated with the operations proposed herein will be performed by Shenandoah Energy Inc. its' contractors and subcontractors in conformity with this plan and the terms and conditions under which it is approved. This statement is subject to the provisions of 18 U.S.C. 1001 for the filing of a false statement.



John Busch

Red Wash Operations Representative

February 27, 2003

Date

Additional Operator Remarks:

Shenandoah Energy Inc. proposes to drill a well to 8100' to test the Wasatch. If productive, casing will be run and the well completed. If dry, the well will be plugged and abandoned as per BLM and State of Utah requirements.

Please see Shenandoah Energy Inc. Standard Operating Practices for Wasatch Formation Wells located in Red Wash, Wonsits Valley, Gypsum Hills, White River, Glen Bench, and undesignated fields in Townships 07 and 08, Ranges 21 to 24 East.

See Onshore Order No. 1 attached.

Please be advised the Shenandoah Energy Inc. agrees to be responsible under the terms and conditions of the lease for the operations conducted upon the lease lands.

Bond coverage for this well is provided by Bond No. UT-1237. The principal is Shenandoah Energy Inc. via surety as consent as provided for the 43 CFR 3104.2.

QUESTAR EXPLR. & PROD.

WVX #8W-17-8-21

LOCATED IN UINTAH COUNTY, UTAH

SECTION 17, T8S, R21E, S.L.B.&M.



PHOTO: VIEW FROM CORNER #5 TO LOCATION STAKE

CAMERA ANGLE: NORTHWESTERLY



PHOTO: VIEW FROM BEGINNING OF PROPOSED ACCESS

CAMERA ANGLE: NORTHWESTERLY



- Since 1964 -

UELS Uintah Engineering & Land Surveying
85 South 200 East Vernal, Utah 84078
435-789-1017 uels@uelsinc.com

LOCATION PHOTOS

02 07 03
MONTH DAY YEAR

PHOTO

TAKEN BY: D.A.

DRAWN BY: P.M.


REVISED: 00-00-00

QUESTAR EXPLORATION & PRODUCTION

FIGURE #1

LOCATION LAYOUT FOR


WVX #8W-17-8-21
SECTION 17, T8S, R21E, S.L.B.&M.
2029' FNL 599' FEL

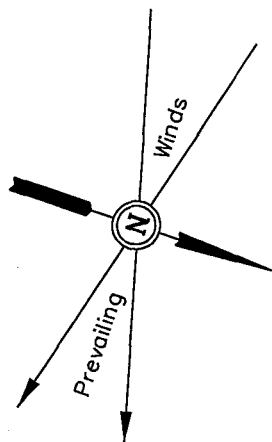

SCALE: 1" = 50'
DATE: 02-07-03
Drawn By: D.COX

NOTE:

Flare Pit is to be located
a min. of 100' from the
Well Head.

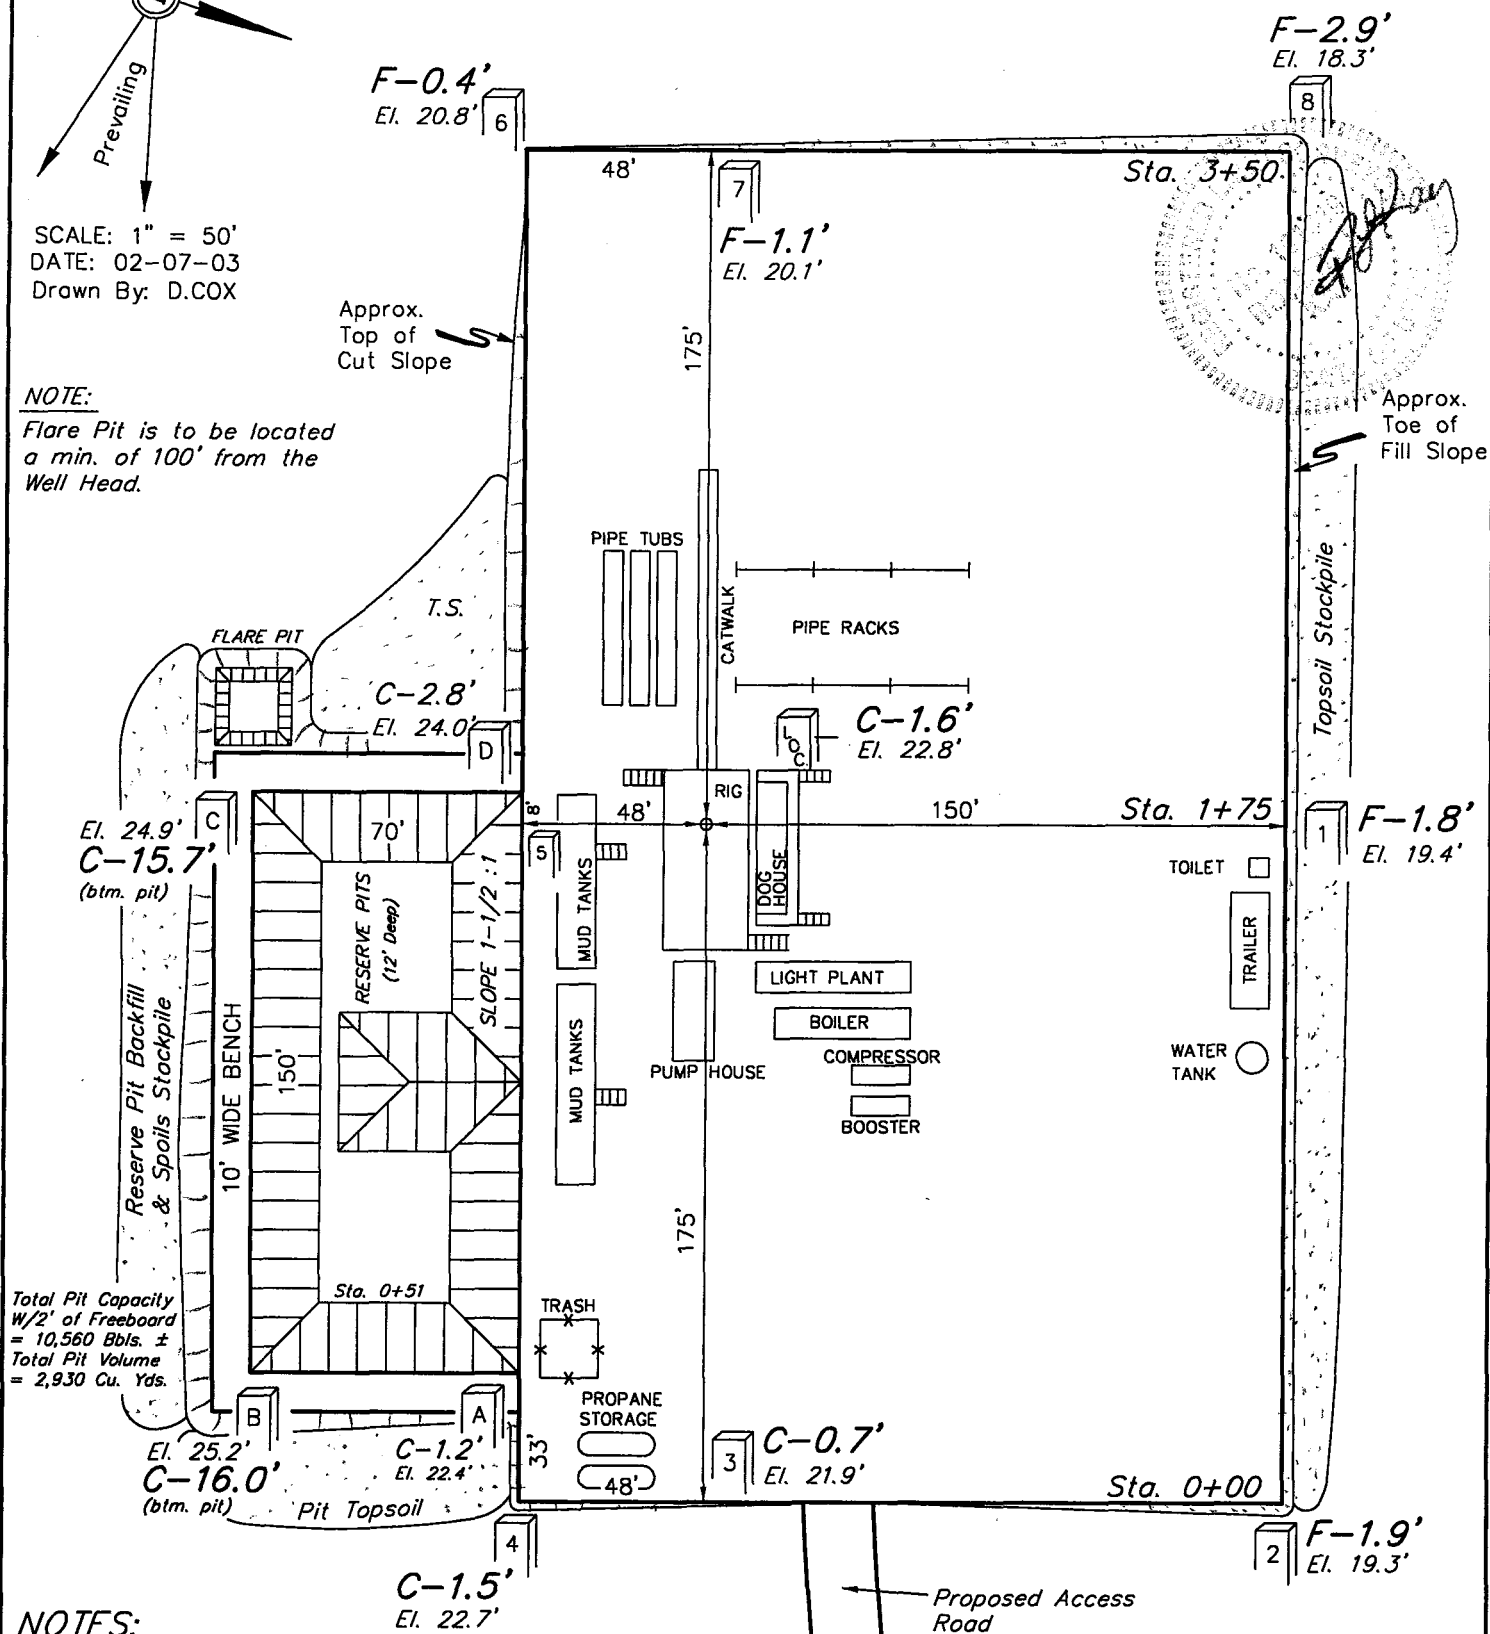

Total Pit Capacity
W/2' of Freeboard
= 10,560 Bbls. ±
Total Pit Volume
= 2,930 Cu. Yds.

NOTES:

Elev. Ungraded Ground At Loc. Stake = 4722.8'
FINISHED GRADE ELEV. AT LOC. STAKE = 4721.2'

UINTAH ENGINEERING & LAND SURVEYING
85 So. 200 East • Vernal, Utah 84078 • (435) 789-1017

QUESTAR EXPLORATION & PRODUCTION

FIGURE #2

TYPICAL CROSS SECTIONS FOR

WVX #8W-17-8-21



SECTION 17, T8S, R21E, S.L.B.&M.

2029' FNL 599' FEL

1" = 20'
X-Section
Scale
1" = 50'

DATE: 02-07-03

Drawn By: D.COX

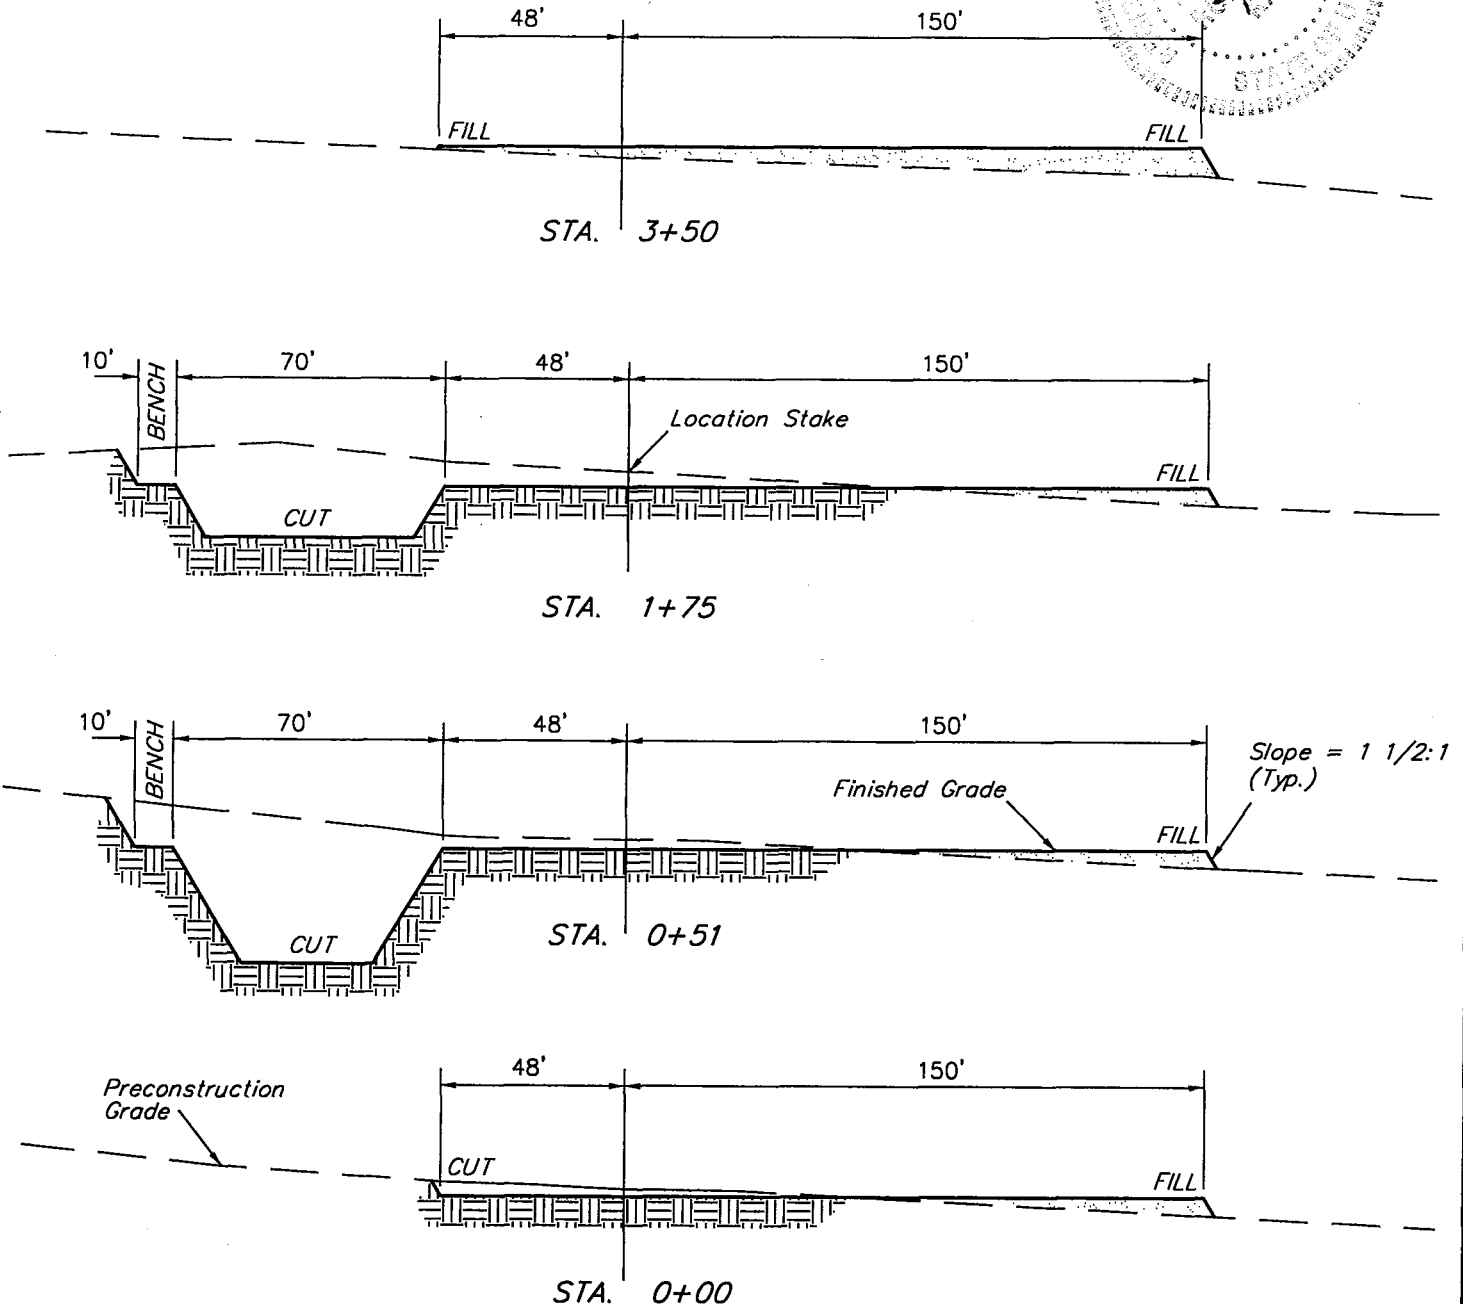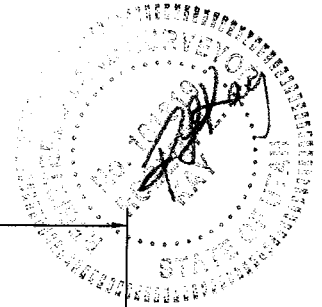


APPROXIMATE YARDAGES

CUT
(12") Topsoil Stripping = 3,070 Cu. Yds.
Remaining Location = 4,670 Cu. Yds.
TOTAL CUT = 7,740 CU.YDS.
FILL = 3,050 CU.YDS.

EXCESS MATERIAL AFTER
5% COMPACTION = 4,530 Cu. Yds.
Topsoil & Pit Backfill
(1/2 Pit Vol.) = 4,530 Cu. Yds.
EXCESS UNBALANCE
(After Rehabilitation) = 0 Cu. Yds.

UINTAH ENGINEERING & LAND SURVEYING
85 So. 200 East * Vernal, Utah 84078 * (435) 789-1017

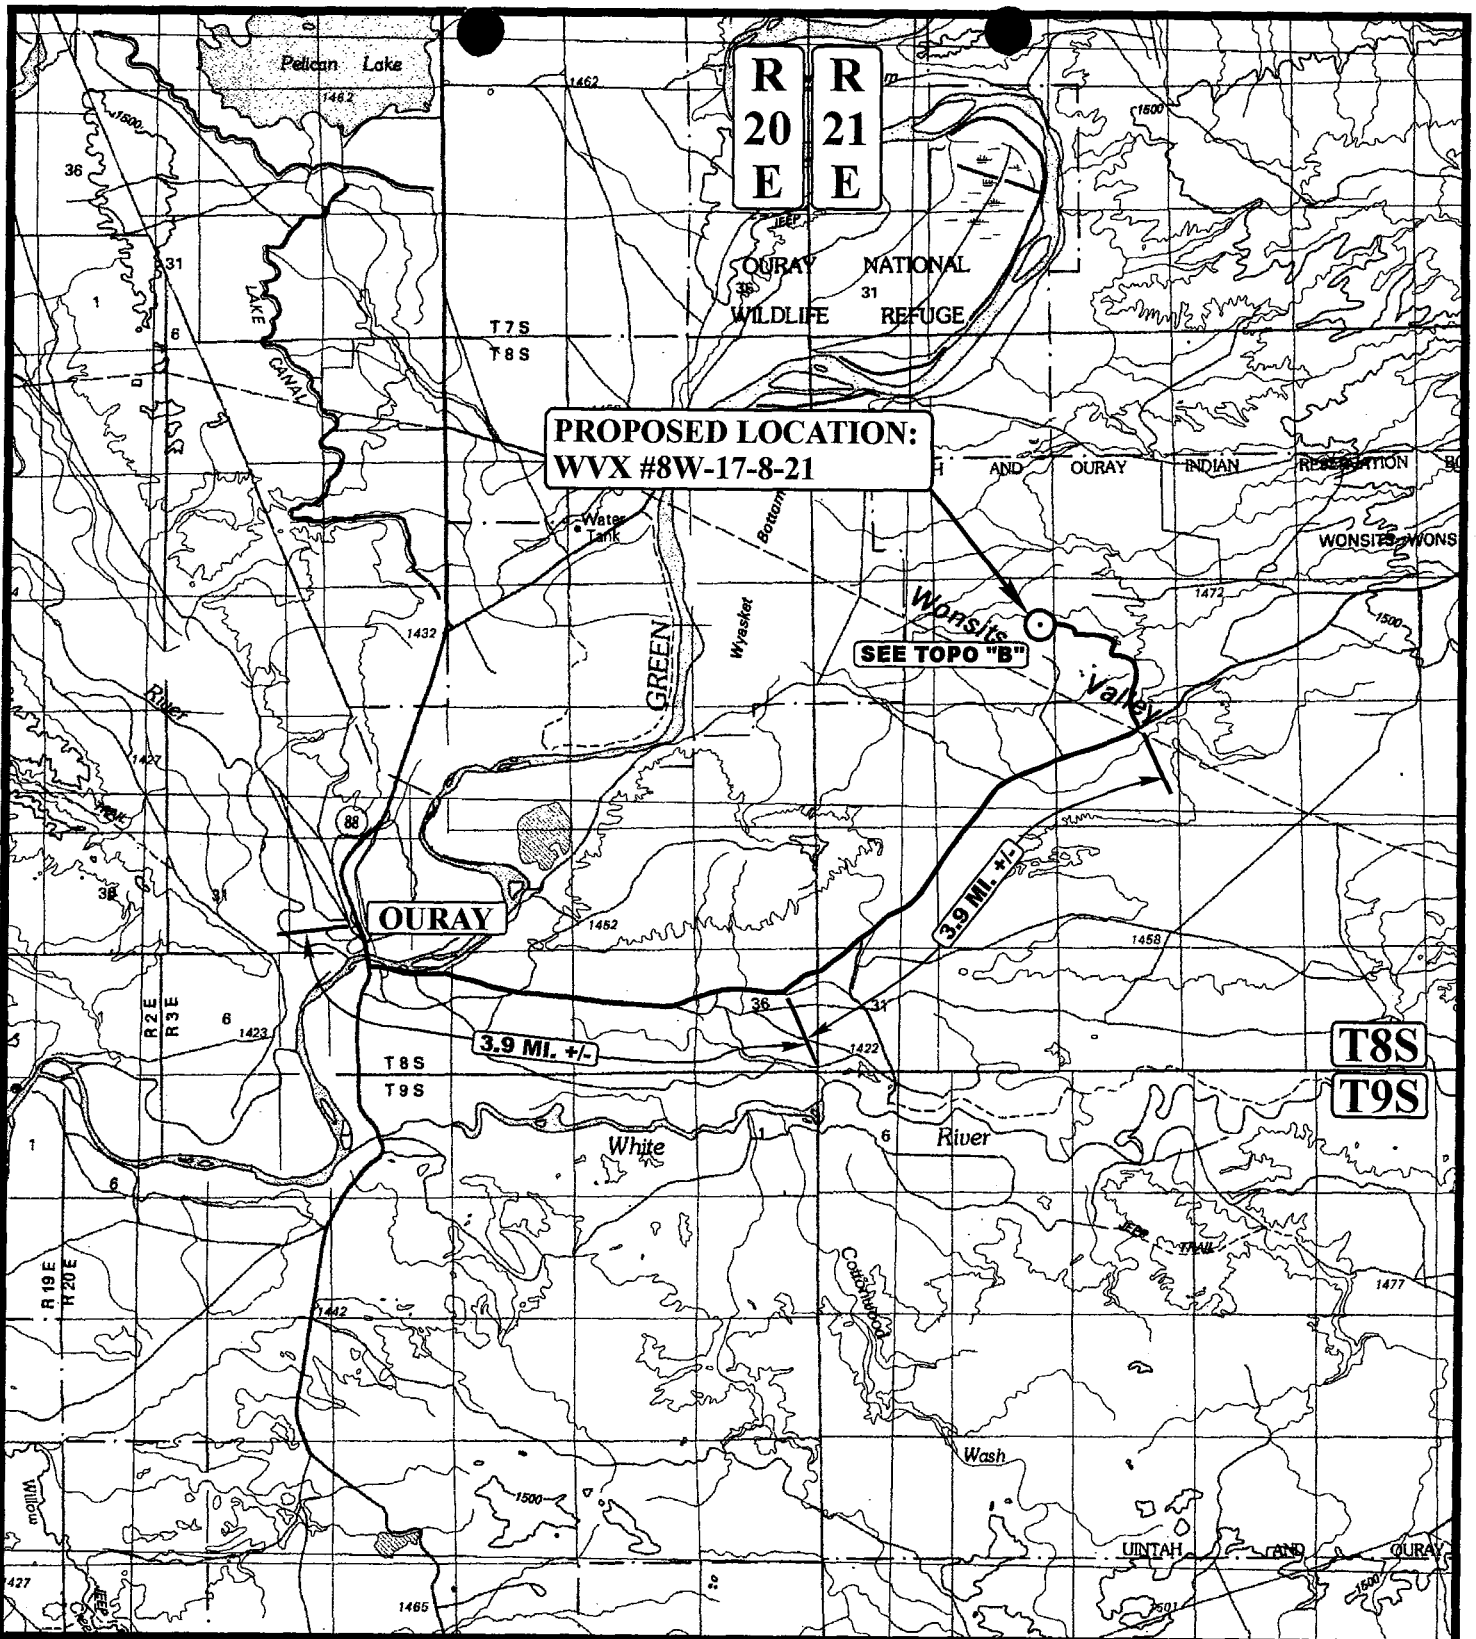

LEGEND:

○ PROPOSED LOCATION



QUESTAR EXPLR. & PROD.


WVS #8W-17-8-21
SECTION 17, T8S, R21E, S.L.B.&M.
2029' FNL 599' FEL




Utah Engineering & Land Surveying
85 South 200 East Vernal, Utah 84078
(435) 789-1017 * FAX (435) 789-1813

TOPOGRAPHIC MAP
02 07 03
MONTH DAY YEAR
SCALE: 1:100,000 DRAWN BY: P.M. REVISED: 00-00-00



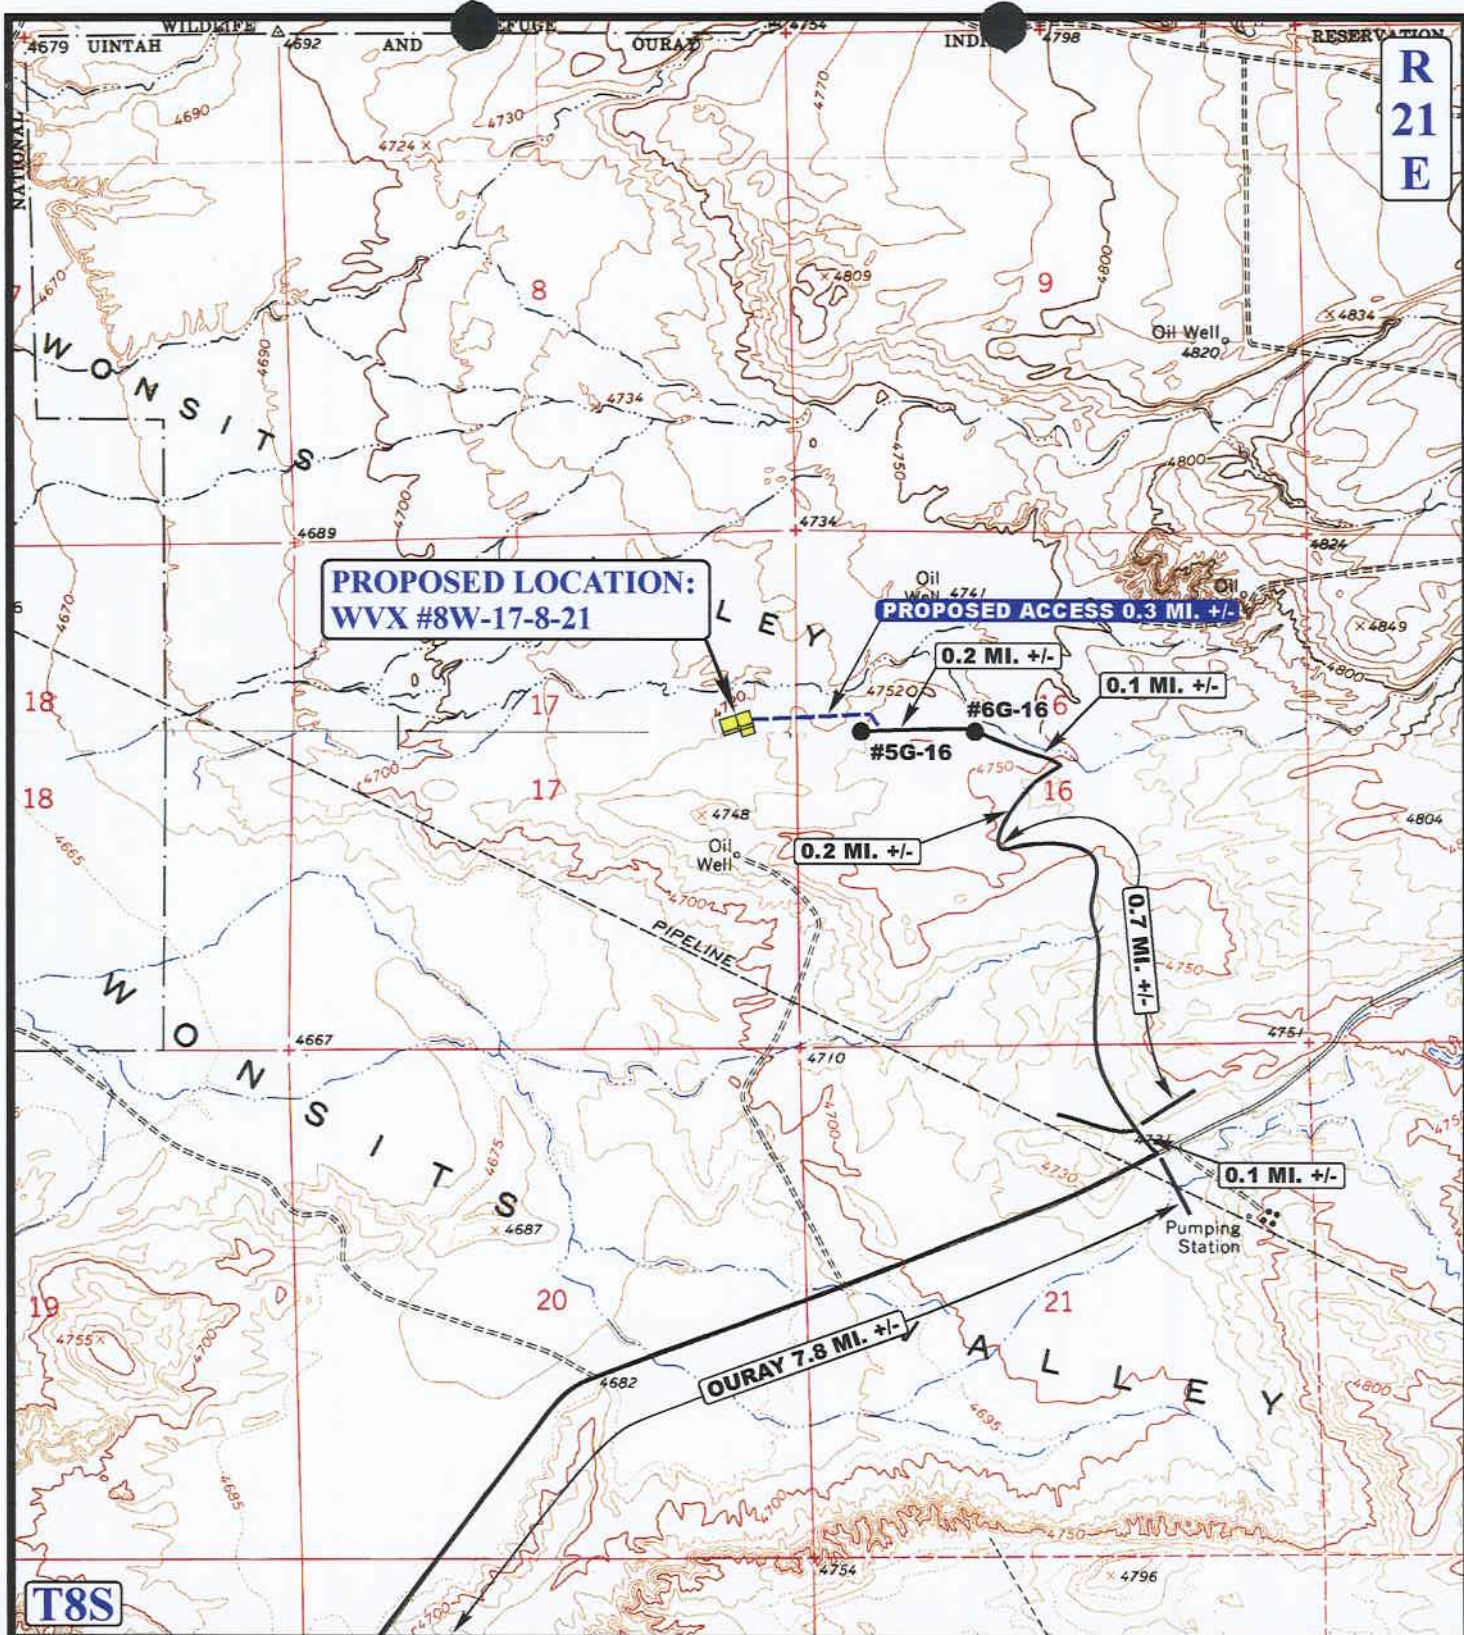

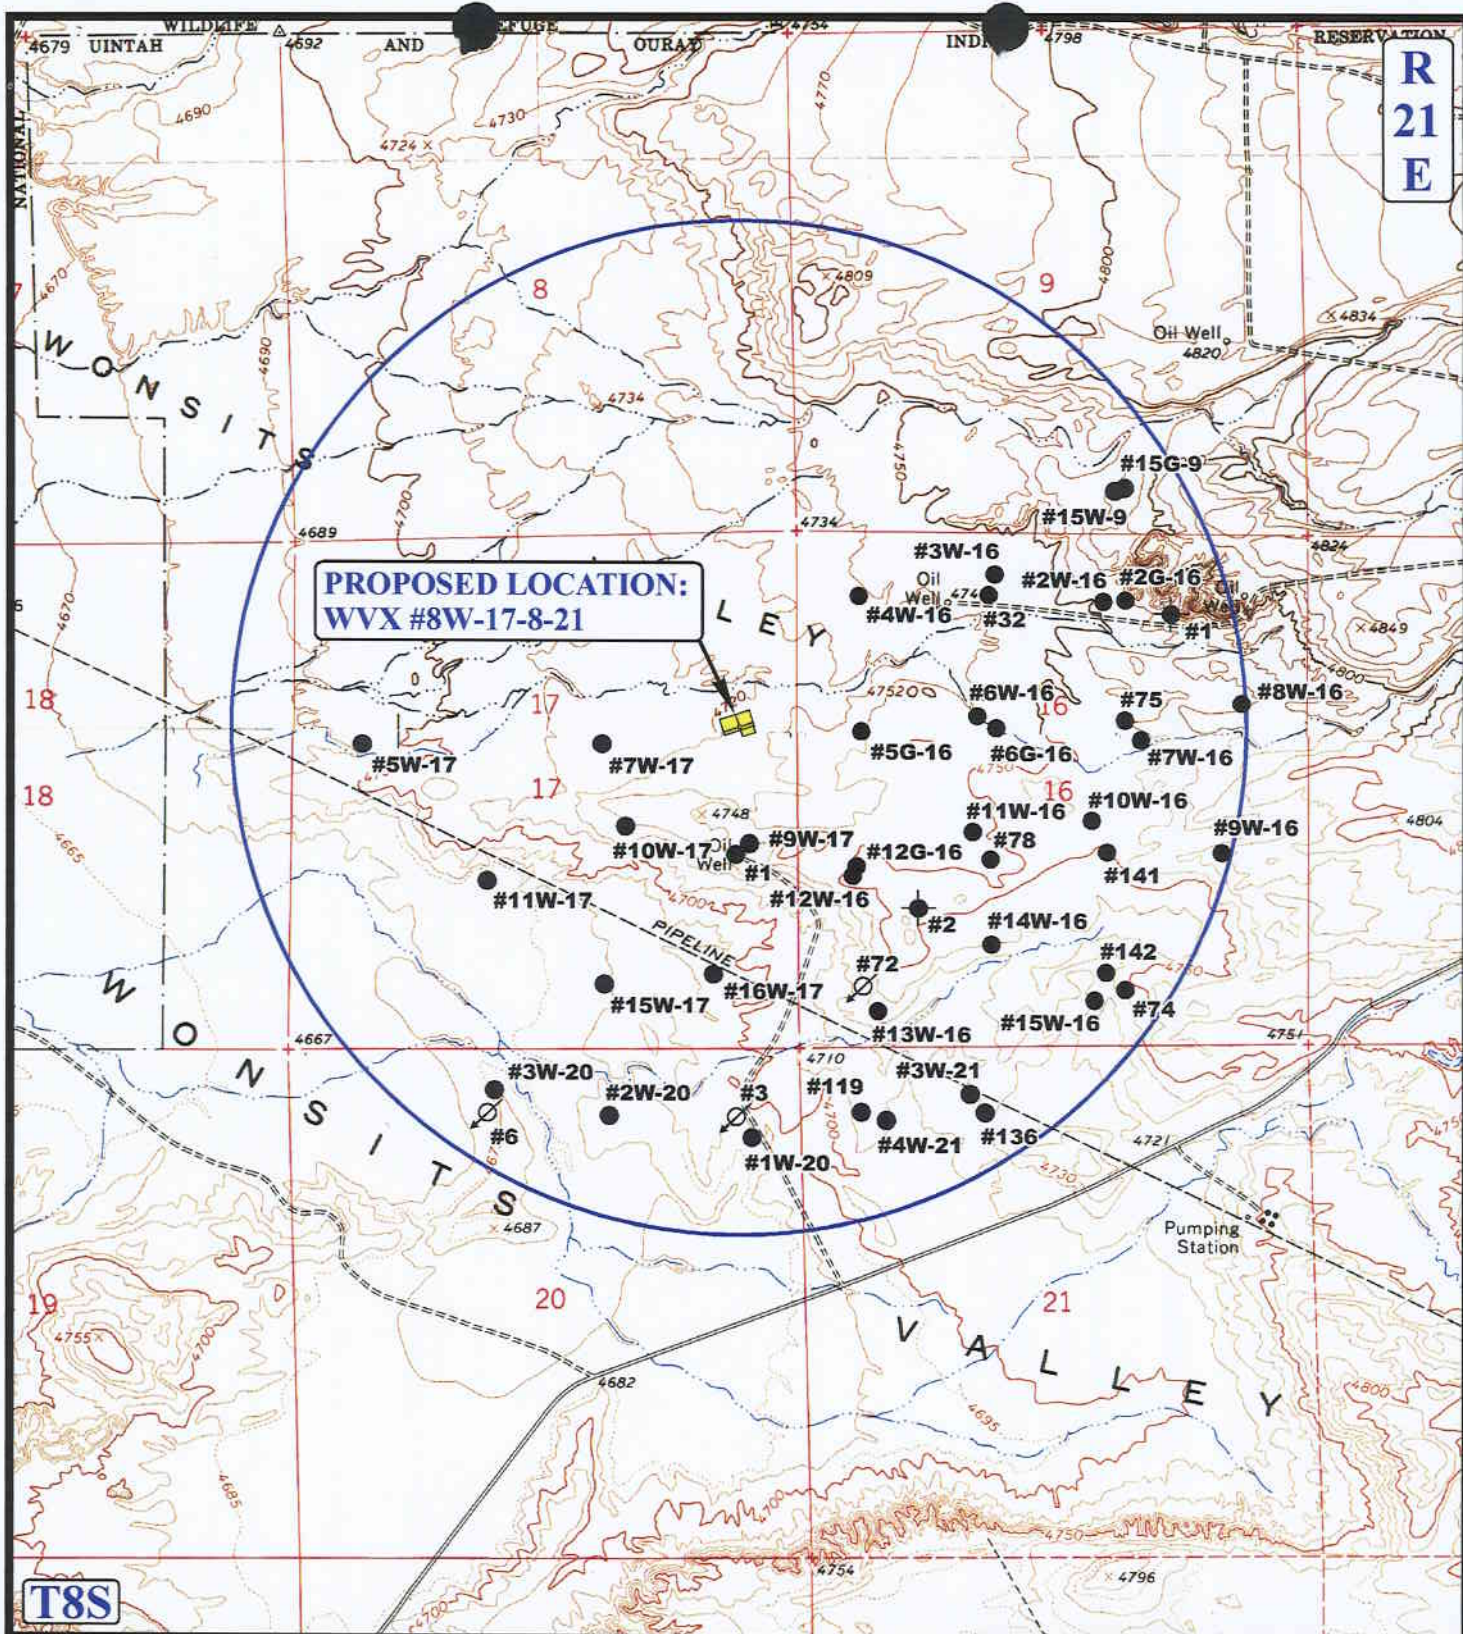

T8S

LEGEND:

- | | |
|-------------------|-------------------------|
| ⊗ DISPOSAL WELLS | ⊗ WATER WELLS |
| ● PRODUCING WELLS | ⊗ ABANDONED WELLS |
| ● SHUT IN WELLS | ⊗ TEMPORARILY ABANDONED |

QUESTAR EXPLR. & PROD.

WVX #8W-17-8-21
SECTION 17, T8S, R21E, S.L.B.&M.
2029' FNL 599' FEL



Uintah Engineering & Land Surveying
 85 South 200 East Vernal, Utah 84078
 (435) 789-1017 * FAX (435) 789-1813




TOPOGRAPHIC
MAP

02 07 03
 MONTH DAY YEAR

SCALE: 1" = 2000' DRAWN BY: P.M. REVISED: 00-00-00



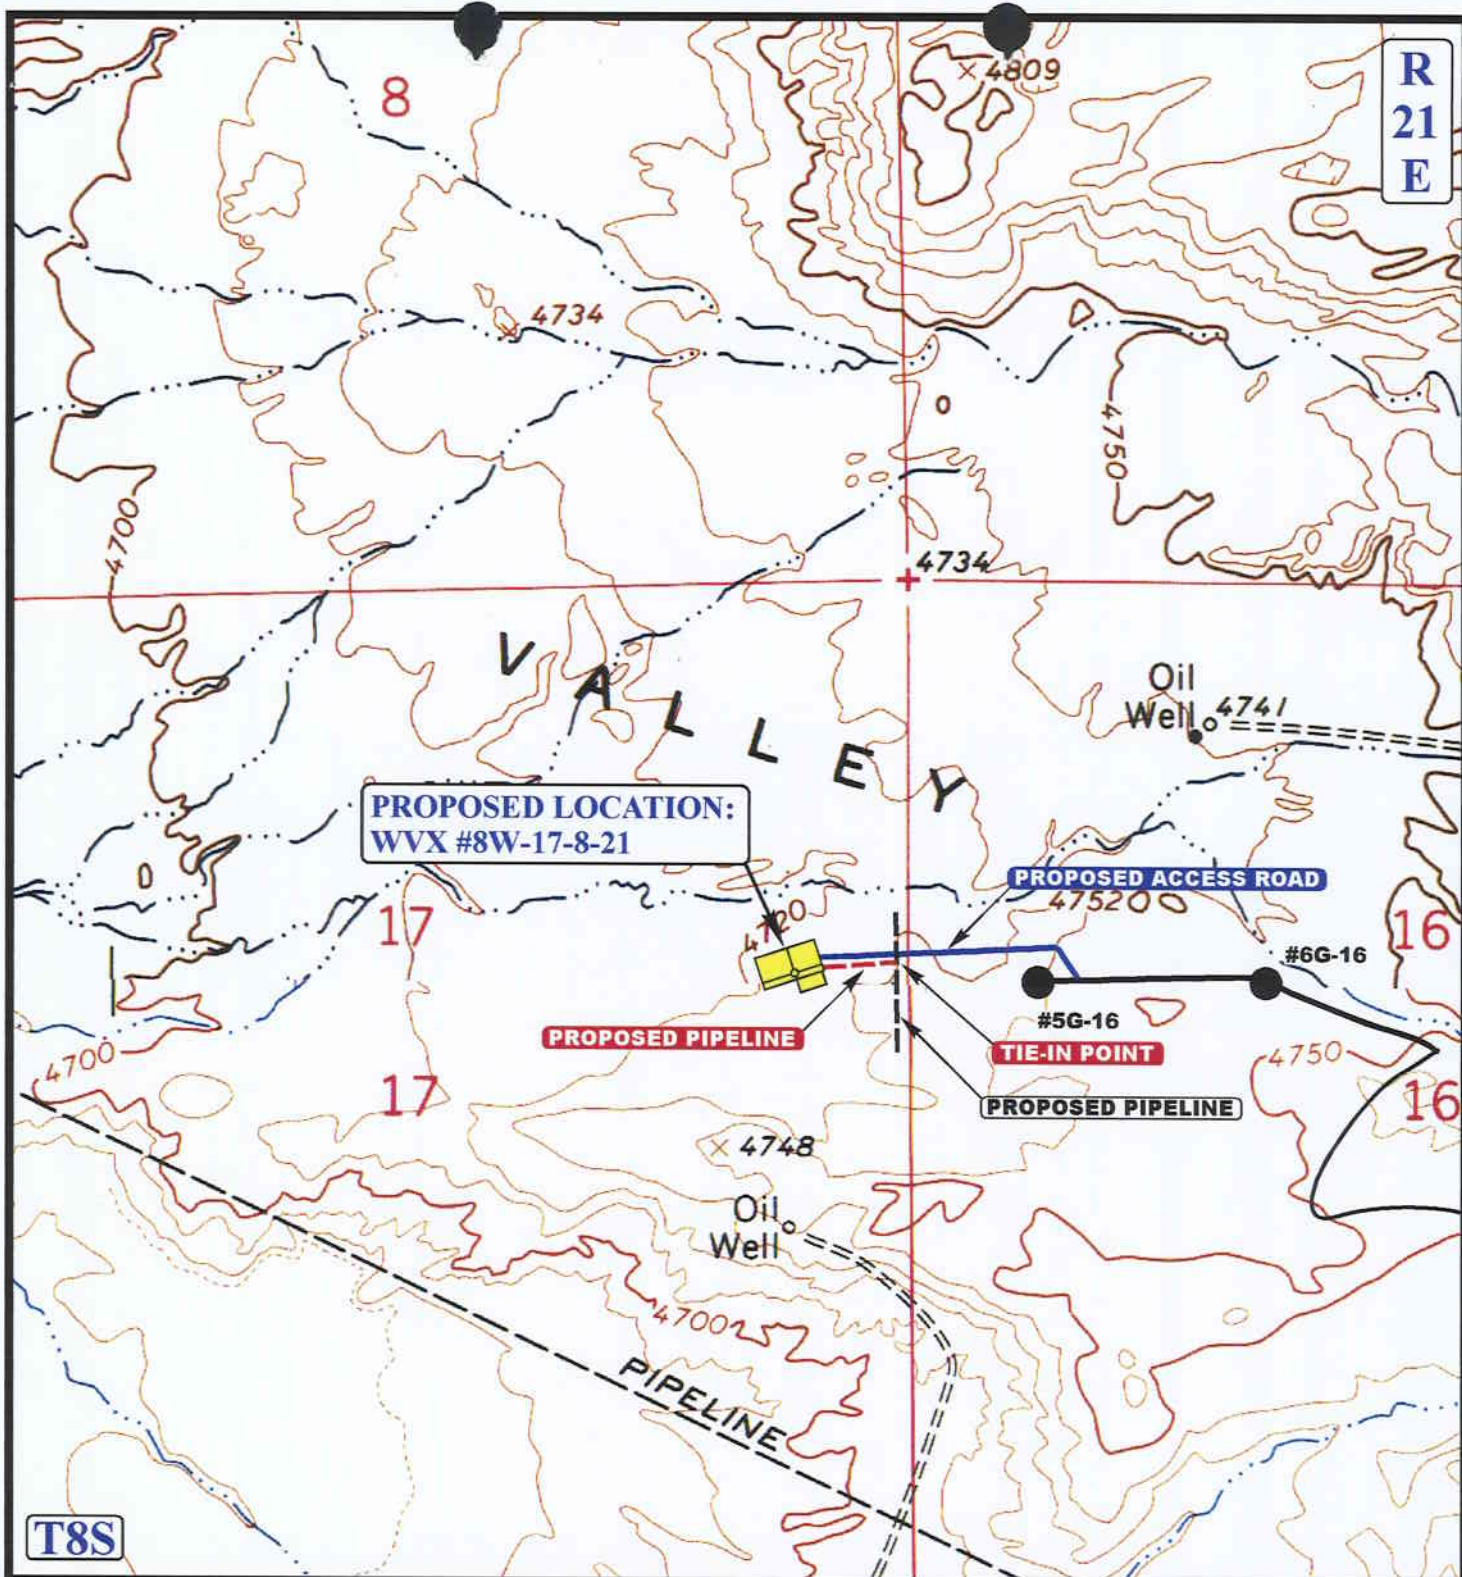

APPROXIMATE TOTAL PIPELINE DISTANCE = 375' +/-

LEGEND:

- PROPOSED ACCESS ROAD
- EXISTING PIPELINE
- - - - - PROPOSED PIPELINE

QUESTAR EXPLR. & PROD.

WVX #8W-17-8-21
SECTION 17, T8S, R21E, S.L.B.&M.
2029' FNL 599' FEL



Uintah Engineering & Land Surveying
 85 South 200 East Vernal, Utah 84078
 (435) 789-1017 * FAX (435) 789-1813



TOPOGRAPHIC MAP

SCALE: 1" = 1000' DRAWN BY: P.M. REVISED: 00-00-00

D
TOPO

02 07 03
 MONTH DAY YEAR

WORKSHEET
APPLICATION FOR PERMIT TO DRILL

APD RECEIVED: 03/13/2003

API NO. ASSIGNED: 43-047-34929

WELL NAME: WV EXT 8W-17-8-21

OPERATOR: SHENANDOAH ENERGY INC (N4235)

CONTACT: RALEEN SEARLE

PHONE NUMBER: 435-781-4309

PROPOSED LOCATION:

SENE 17 080S 210E

SURFACE: 2029 FNL 0599 FEL

BOTTOM: 2029 FNL 0599 FEL

UINTAH

GYPSUM HILLS (610)

LEASE TYPE: 1 - Federal

LEASE NUMBER: U-68219

SURFACE OWNER: 2 - Indian

PROPOSED FORMATION: WSTC

INSPECT LOCATN BY: / /

Tech Review	Initials	Date
Engineering		
Geology		
Surface		

LATITUDE: 40.12536

LONGITUDE: 109.57075

RECEIVED AND/OR REVIEWED:

☒ Plat
☒ Bond: Fed[1] Ind[] Sta[] Fee[]
(No. UT-1237)
☒ Potash (Y/N)
☒ Oil Shale 190-5 (B) or 190-3 or 190-13
☒ Water Permit
(No. 43-8496)
☒ RDCC Review (Y/N)
(Date: _____)
☒ Fee Surf Agreement (Y/N)

LOCATION AND SITING:

 R649-2-3.

Unit _____

☒ R649-3-2. GeneralSiting: 460 From Qtr/Qtr & 920' Between Wells R649-3-3. Exception Drilling Unit

Board Cause No: _____

Eff Date: _____

Siting: _____

 R649-3-11. Directional Drill

COMMENTS: _____

STIPULATIONS: 1- Federal approval2- Spacing Shp



State of Utah

DEPARTMENT OF NATURAL RESOURCES
DIVISION OF OIL, GAS AND MINING

1594 West North Temple, Suite 1210

PO Box 145801

Salt Lake City, Utah 84114-5801

(801) 538-5340 telephone

(801) 359-3940 fax

(801) 538-7223 TTY

www.nr.utah.gov

Michael O. Leavitt
Governor

Robert L. Morgan
Executive Director

Lowell P. Braxton
Division Director

March 17, 2003

Shenandoah Energy, Inc.
11002 East 17500 South
Vernal, UT 84078


Re: Wonsits Valley Ext. 8W-17-8-21 Well, 2029' FNL, 599' FEL, SE NE, Sec. 17,
T. 8 South, R. 21 East, Uintah County, Utah

Gentlemen:

Pursuant to the provisions and requirements of Utah Code Ann. § 40-6-1 *et seq.*, Utah Administrative Code R649-3-1 *et seq.*, and the attached Conditions of Approval, approval to drill the referenced well is granted.

This approval shall expire one year from the above date unless substantial and continuous operation is underway, or a request for extension is made prior to the expiration date. The API identification number assigned to this well is 43-047-34929.

Sincerely,

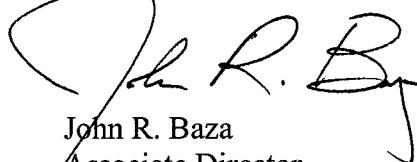

John R. Baza
Associate Director

mj

Enclosures

cc: Uintah County Assessor
Bureau of Land Management, District Office

Operator: Shenandoah Energy, Inc.
Well Name & Number Wonsits Valley Ext. 8W-17-8-21
API Number: 43-047-34929
Lease: U-68219
Location: SE NE **Sec.** 17 **T.** 8 South **R.** 21 East

Conditions of Approval

1. General

Compliance with the requirements of Utah Admin. R. 649-1 *et seq.*, the Oil and Gas Conservation General Rules, and the applicable terms and provisions of the approved Application for permit to drill.

2. Notification Requirements

Notify the Division within 24 hours of spudding the well.

- Contact Carol Daniels at (801) 538-5284.

Notify the Division prior to commencing operations to plug and abandon the well.

- Contact Dan Jarvis at (801) 538-5338

3. Reporting Requirements

All required reports, forms and submittals will be promptly filed with the Division, including but not limited to the Entity Action Form (Form 6), Report of Water Encountered During Drilling (Form 7), Weekly Progress Reports for drilling and completion operations, and Sundry Notices and Reports on Wells requesting approval of change of plans or other operational actions.

4. State approval of this well does not supersede the required federal approval, which must be obtained prior to drilling.

5. This proposed well is located in an area for which drilling units (well spacing patterns) have not been established through an order of the Board of Oil, Gas and Mining (the "Board"). In order to avoid the possibility of waste or injury to correlative rights, the operator is requested, once the well has been drilled, completed, and has produced, to analyze geological and engineering data generated therefrom, as well as any similar data from surrounding areas if available. As soon as is practicable after completion of its analysis, and if the analysis suggests an area larger than the quarter-quarter section upon which the well is located is being drained, the operator is requested to seek an appropriate order from the Board establishing drilling and spacing units in conformance with such analysis by filing a Request for Agency Action with the Board.

SUNDRY NOTICES AND REPORTS ON WELLS
Do not use this form for proposals to drill or to re-enter an abandoned well. Use form 3160-3 (APD) for such proposals.

SUBMIT IN TRIPLICATE - Other instructions on reverse side.

~~CONFIDENTIAL~~

Contact: **DAHN F. CALDWELL**
E-Mail: Dahn.Caldwell@questar.com

3b. Phone No. (include area code)
Ph: 435.781.4342
Fx: 435.781.4357

4. Location of Well (Footage, Sec., T., R., M., or Survey Description)

Sec 17 T8S R21E SENE 2029FNL 599FEL

8. Well Name and No.
WVX 8W 17-8-21

9. API Well No.
43-047-34929

10. Field and Pool, or Exploratory
GYPSUM HILLS

11. County or Parish, and State
 UINTAH COUNTY, UT

12. CHECK APPROPRIATE BOX(ES) TO INDICATE NATURE OF NOTICE, REPORT, OR OTHER DATA

TYPE OF SUBMISSION	TYPE OF ACTION				
<input type="checkbox"/> Notice of Intent	<input type="checkbox"/> Acidize	<input type="checkbox"/> Deepen	<input type="checkbox"/> Production (Start/Resume)	<input type="checkbox"/> Water Shut-Off	
<input checked="" type="checkbox"/> Subsequent Report	<input type="checkbox"/> Alter Casing	<input type="checkbox"/> Fracture Treat	<input type="checkbox"/> Reclamation	<input type="checkbox"/> Well Integrity	
<input type="checkbox"/> Final Abandonment Notice	<input type="checkbox"/> Casing Repair	<input type="checkbox"/> New Construction	<input type="checkbox"/> Recomplete	<input checked="" type="checkbox"/> Other Well Spud	
	<input type="checkbox"/> Change Plans	<input type="checkbox"/> Plug and Abandon	<input type="checkbox"/> Temporarily Abandon		
	<input type="checkbox"/> Convert to Injection	<input type="checkbox"/> Plug Back	<input type="checkbox"/> Water Disposal		

13. Describe Proposed or Completed Operation (clearly state all pertinent details, including estimated starting date of any proposed work and approximate duration thereof. If the proposal is to deepen directionally or recomplate horizontally, give subsurface locations and measured and true vertical depths of all pertinent markers and zones. Attach the Bond under which the work will be performed or provide the Bond No. on file with BLM/BIA. Required subsequent reports shall be filed within 30 days following completion of the involved operations. If the operation results in a multiple completion or recompletion in a new interval, a Form 3160-4 shall be filed once testing has been completed. Final Abandonment Notices shall be filed only after all requirements, including reclamation, have been completed, and the operator has determined that the site is ready for final inspection.)

This well was spud on 5/28/03. Drill 12 1/4" hole to 473'KB. Ran 10 joints 9-5/8" 36# csg to 464' KB

14. I hereby certify that the foregoing is true and correct.

Electronic Submission #22667 verified by the BLM Well Information System
For QEP UINTA BASIN, INC., sent to the Vernal

Name (Printed/Typed) **DAHN F. CALDWELL**

Title **AUTHORIZED REPRESENTATIVE**

Signature _____ (Electronic Submission)

Date 06/02/2003

THIS SPACE FOR FEDERAL OR STATE OFFICE USE

Approved By

Title

Date _____

Conditions of approval, if any, are attached. Approval of this notice does not warrant or certify that the applicant holds legal or equitable title to those rights in the subject lease which would entitle the applicant to conduct operations thereon.

Office

Title 18 U.S.C. Section 1001 and Title 43 U.S.C. Section 1212, make it a crime for any person knowingly and willfully to make to any department or agency of the United States any false, fictitious or fraudulent statements or representations as to any matter within its jurisdiction.

**** ORIGINAL ** ORIGINAL ** ORIGINAL ** ORIGINAL ** ORIGINAL ** ORIGINAL ** ORIGINAL ****

RECEIVED

JUN 04 2003

DIV. OF OIL, GAS & MINING

CONFIDENTIAL

UNITED STATES
DEPARTMENT OF THE INTERIOR
BUREAU OF LAND MANAGEMENTFORM APPROVED
OMB NO. 1004-0135
Expires: November 30, 2000

008

SUNDRY NOTICES AND REPORTS ON WELLS
*Do not use this form for proposals to drill or to re-enter an abandoned well. Use form 3160-3 (APD) for such proposals.***SUBMIT IN TRIPLICATE - Other instructions on reverse side.**


1. Type of Well <input type="checkbox"/> Oil Well <input checked="" type="checkbox"/> Gas Well <input type="checkbox"/> Other		2. Name of Operator SHENANDOAH ENERGY INC.		Contact: ANN PETRIK E-Mail: ann.petrik@questar.com		5. Lease Serial No. U68219
3a. Address 11002 EAST 17500 SOUTH VERNAL, UT 84078		3b. Phone No. (include area code) Ph: 435.781.4306 Fx: 435.781.4329		9. API Well No. 43-047-34929		6. If Indian, Allottee or Tribe Name
4. Location of Well (Footage, Sec., T., R., M., or Survey Description) Sec 17 T8S R21E SENE 2029FNL 599FEL		10. Field and Pool, or Exploratory GYPSUM HILLS		11. County or Parish, and State UINTAH COUNTY, UT		7. If Unit or CA/Agreement, Name and/or No.

12. CHECK APPROPRIATE BOX(ES) TO INDICATE NATURE OF NOTICE, REPORT, OR OTHER DATA

TYPE OF SUBMISSION	TYPE OF ACTION			
<input type="checkbox"/> Notice of Intent	<input type="checkbox"/> Acidize	<input type="checkbox"/> Deepen	<input type="checkbox"/> Production (Start/Resume)	<input type="checkbox"/> Water Shut-Off
<input checked="" type="checkbox"/> Subsequent Report	<input type="checkbox"/> Alter Casing	<input type="checkbox"/> Fracture Treat	<input type="checkbox"/> Reclamation	<input type="checkbox"/> Well Integrity
<input type="checkbox"/> Final Abandonment Notice	<input type="checkbox"/> Casing Repair	<input type="checkbox"/> New Construction	<input type="checkbox"/> Recomplete	<input checked="" type="checkbox"/> Other
	<input type="checkbox"/> Change Plans	<input type="checkbox"/> Plug and Abandon	<input type="checkbox"/> Temporarily Abandon	Production Start-up
	<input type="checkbox"/> Convert to Injection	<input type="checkbox"/> Plug Back	<input type="checkbox"/> Water Disposal	

13. Describe Proposed or Completed Operation (clearly state all pertinent details, including estimated starting date of any proposed work and approximate duration thereof. If the proposal is to deepen directionally or recompleat horizontally, give subsurface locations and measured and true vertical depths of all pertinent markers and zones. Attach the Bond under which the work will be performed or provide the Bond No. on file with BLM/BIA. Required subsequent reports shall be filed within 30 days following completion of the involved operations. If the operation results in a multiple completion or recompleat in a new interval, a Form 3160-4 shall be filed once testing has been completed. Final Abandonment Notices shall be filed only after all requirements, including reclamation, have been completed, and the operator has determined that the site is ready for final inspection.)

THIS WELL COMMENCED PRODUCTION ON 6/24/03.

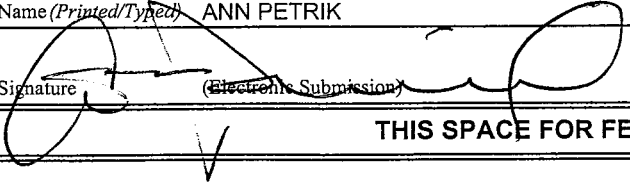14. I hereby certify that the foregoing is true and correct. Electronic Submission #23700 verified by the BLM Well Information System For SHENANDOAH ENERGY INC., sent to the Vernal	
Name (Printed/Typed) ANN PETRIK	Title ADMINISTRATIVE CONTACT
Signature  (Electronic Submission)	Date 06/26/2003
THIS SPACE FOR FEDERAL OR STATE OFFICE USE	
Approved By _____	Title _____
Conditions of approval, if any, are attached. Approval of this notice does not warrant or certify that the applicant holds legal or equitable title to those rights in the subject lease which would entitle the applicant to conduct operations thereon.	Office _____
Title 18 U.S.C. Section 1001 and Title 43 U.S.C. Section 1212, make it a crime for any person knowingly and willfully to make to any department or agency of the United States any false, fictitious or fraudulent statements or representations as to any matter within its jurisdiction.	

RECEIVED
JUL 10 2003

DIV. OF OIL, GAS & MINING

** ORIGINAL ** ORIGINAL ** ORIGINAL ** ORIGINAL ** ORIGINAL ** ORIGINAL ** ORIGINAL **

CONFIDENTIAL



United States Department of the Interior

BUREAU OF LAND MANAGEMENT

Utah State Office
P.O. Box 45155
Salt Lake City, UT 84145-0155

In Reply Refer To:

3106

(UT-924)

July 21, 2003

Memorandum

To: Vernal Field Office
From: **ACTING** Chief, Branch of Minerals Adjudication
Subject: Name Change Approval

Attached is an approved copy of the name change from BLM-Eastern States, which is recognized by the Utah State Office. We have updated our records to reflect:

The name change from Shenandoah Energy Incorporated into QEP Uinta Basin, Incorporated is effective July 23, 1999. The BLM Bond Number is ESB000024.

Mary Higgins
Mary Higgins
Acting Chief, Branch of
Minerals Adjudication

Enclosure

1. Eastern States Letter
2. List of leases

cc: MMS, James Sykes, PO Box 25165, M/S 357 B1, Denver CO 80225
State of Utah, DOGM, Earlene Russell (Ste. 1210), Box 145801, SLC UT 84114
Teresa Thompson (UT-922)
Joe Incardine (UT-921)

RECEIVED

JUL 29 2003

DIV. OF OIL, GAS & MINING

Exhibit of Leases

UTSL-065342	UTU-0825	UTU-65472	UTU-74971
UTSL-065429	UTU-0826	UTU-65632	UTU-74972
UTSL-066409-A	UTU-0827	UTU-67844	UTU-75079
UTSL-066446	UTU-0828	UTU-68217	UTU-75080
UTSL-066446-A	UTU-0829	UTU-68218	UTU-75081
UTSL-066446-B	UTU-0830	UTU-68219	UTU-75082
UTSL-066791	UTU-0933	UTU-68220	UTU-75083
UTSL-069330	UTU-0971	UTU-68387	UTU-75084
UTSL-070932-A	UTU-0971-A	UTU-68620	UTU-75085
UTSL-071745	UTU-01089	UTU-69001	UTU-75086
UTSL-071963	UTU-02025	UTU-70853	UTU-75087
UTSL-071964	UTU-02030	UTU-70854	UTU-75088
UTSL-071965	UTU-02060	UTU-70855	UTU-75102
	UTU-02148	UTU-70856	UTU-75103
UTU-046	UTU-02149	UTU-71416	UTU-75116
UTU-055	UTU-02510-A	UTU-72066	UTU-75243
UTU-057	UTU-09613	UTU-72109	UTU-75503
UTU-058	UTU-09617	UTU-72118	UTU-75678
UTU-059	UTU-09809	UTU-72598	UTU-75684
UTU-080	UTU-011225-B	UTU-72634	UTU-76278
UTU-081	UTU-011226	UTU-72649	UTU-75760
UTU-082	UTU-011226-B	UTU-73182	UTU-75939
UTU-093	UTU-012457	UTU-73443	UTU-76039
UTU-01116	UTU-012457-A	UTU-73456	UTU-76482
UTU-0558	UTU-018260-A	UTU-73680	UTU-76507
UTU-0559	UTU-022158	UTU-73681	UTU-76508
UTU-0560	UTU-025960	UTU-73684	UTU-76721
UTU-0561	UTU-025962	UTU-73686	UTU-76835
UTU-0562	UTU-025963	UTU-73687	UTU-77063
UTU-0566	UTU-029649	UTU-73698	UTU-77301
UTU-0567	UTU-65471	UTU-73699	UTU-77308
UTU-0568	UTU-65472	UTU-73700	UTU-78021
UTU-0569	UTU-103144	UTU-73710	UTU-78028
UTU-0570	UTU-140740	UTU-73914	UTU-78029
UTU-0571	UTU-14219	UTU-73917	UTU-78214
UTU-0572	UTU-14639	UTU-74401	UTU-78215
UTU-0629	UTU-16551	UTU-74402	UTU-78216
UTU-0802	UTU-28652	UTU-74407	UTU-80636
UTU-0803	UTU-42050	UTU-74408	UTU-80637
UTU0804	UTU-43915	UTU-74419	UTU-80638
UTU0805	UTU-43916	UTU-74493	UTU-80639
UTU0806	UTU-43917	UTU-74494	UTU-80640
UTU0807	UTU-43918	UTU-74495	
UTU0809	UTU-56947	UTU-74496	
UTU0810	UTU-65276	UTU-74836	
UTU-0823	UTU-65404	UTU-74842	
UTU-0824	UTU-65471	UTU-74968	

SEI (N4235) to QEP (N2460)

well_name	Sec	T	R	api DOGM	Entity	type	stat	
WV 14W-4-8-21	04	080S	210E	4304734040		Federal	GW	APD C
WV 16W-4-8-21	04	080S	210E	4304734041		Federal	GW	APD C
WV 5W-36-7-21	36	070S	210E	4304734099	13807	State	GW	DRL C
WV 16W-31-7-22	31	070S	220E	4304734257		Federal	GW	APD C
RED WASH 16W-19-7-22	19	070S	220E	4304734258		Federal	GW	APD C
WV 9W-16-7-21	16	070S	210E	4304734324		State	GW	APD
GH 6W-20-8-21	20	080S	210E	4304734331		Federal	GW	APD C
WV 10W-23-8-21	23	080S	210E	4304734341	13766	Federal	GW	PA C
WV 11W-23-8-21	23	080S	210E	4304734342		Federal	GW	APD C
WV 13W-23-8-21	23	080S	210E	4304734344		Federal	GW	APD C
WV 14W-23-8-21	23	080S	210E	4304734345		Federal	GW	APD C
WV 15W-23-8-21	23	080S	210E	4304734346		Federal	GW	APD C
WV 7W-31-7-22	31	070S	220E	4304734379		Federal	GW	APD C
WV 9W-30-7-22	30	070S	220E	4304734381		Federal	GW	APD C
WV 10W-25-7-21	25	070S	210E	4304734382		Federal	GW	APD C
WV 10W-26-7-21	26	070S	210E	4304734383		Federal	GW	APD C
WV 14W-30-7-22	30	070S	220E	4304734384	13750	Federal	GW	DRL C
WV 15W-27-7-21	27	070S	210E	4304734385		Federal	GW	APD C
GH 8W-20-8-21	20	080S	210E	4304734393		Federal	GW	APD C
SU PURDY 3W-30-7-22	30	070S	220E	4304734394		Federal	GW	APD C
STIRRUP UNIT 10G-5-8-22	05	080S	220E	4304734396		Federal	OW	APD C
WV 10W-35-7-21	35	070S	210E	4304734397		Federal	GW	APD C
WV 16G-6-8-22	06	080S	220E	4304734404		Federal	OW	APD C
SU 4W-26-7-21	26	070S	210E	4304734408		Federal	GW	APD C
STIRRUP U 12W-6-8-22	06	080S	220E	4304734449		Federal	GW	APD C
STIRRUP U 10W-6-8-22	06	080S	220E	4304734451		Federal	GW	APD C
STIRRUP U 8W-5-8-22	05	080S	220E	4304734453		Federal	GW	APD C
STIRRUP U 6W-5-8-22	05	080S	220E	4304734454		Federal	GW	APD C
WV EXT 10W-17-8-21	17	080S	210E	4304734561	13744	Federal	GW	P C
STIRRUP U 7G-5-8-22	05	080S	220E	4304734609		Federal	OW	APD C
STIRRUP U 9G-5-8-22	05	080S	220E	4304734610		Federal	OW	APD C
STIRRUP U 9G-6-8-22	06	080S	220E	4304734611		Federal	OW	APD C
OU GB 10W-16-8-22	16	080S	220E	4304734616		State	GW	APD C
OU GB 14W-16-8-22	16	080S	220E	4304734619		State	GW	APD C
OU GB 16W-20-8-22	20	080S	220E	4304734633		Federal	GW	APD C
OU WIH 15W-21-8-22	21	080S	220E	4304734634		Federal	GW	APD C
OU GB 8W-17-8-22	17	080S	220E	4304734647		Federal	GW	APD C
OU GB 11W-15-8-22	15	080S	220E	4304734648	13822	Federal	GW	DRL C
OU GB 16W-16-8-22	16	080S	220E	4304734655	13815	State	GW	DRL C
OU GB 1W-16-8-22	16	080S	220E	4304734656		State	GW	APD C
OU GB 8W-16-8-22	16	080S	220E	4304734660	13769	State	GW	DRL C
OU GB 3W-15-8-22	15	080S	220E	4304734677		Federal	GW	APD C
OU GB 4W-21-8-22	21	080S	220E	4304734685	13772	Federal	GW	P C
OU WIH 2W-21-8-22	21	080S	220E	4304734687	13837	Federal	GW	PA C
OU GB 9W-16-8-22	16	080S	220E	4304734692		State	GW	APD C
OU WIH 1W-21-8-22	21	080S	220E	4304734693		Federal	GW	APD C
OU GB 7G-19-8-22	19	080S	220E	4304734694		Federal	OW	APD C
OU GB 5G-19-8-22	19	080S	220E	4304734695	13786	Federal	OW	P C
OU GB 8W-20-8-22	20	080S	220E	4304734706		Federal	GW	APD C
OU SG 14W-15-8-22	15	080S	220E	4304734710	13821	Federal	GW	DRL C
OU SG 15W-15-8-22	15	080S	220E	4304734711	13790	Federal	GW	DRL C
OU SG 16W-15-8-22	15	080S	220E	4304734712	13820	Federal	GW	DRL C
OU SG 4W-15-8-22	15	080S	220E	4304734713	13775	Federal	GW	DRL C
OU SG 12W-15-8-22	15	080S	220E	4304734714	13828	Federal	GW	DRL C
OU SG 5W-15-8-22	15	080S	220E	4304734715		Federal	GW	APD C
OU SG 6W-15-8-22	15	080S	220E	4304734716	13865	Federal	GW	PA C
OU SG 8W-15-8-22	15	080S	220E	4304734717	13819	Federal	GW	DRL C

SEI (N4235) to QEP (N2460)

well_name	Sec	T	R	api DOGM	Entity	type	stat	
OU SG 9W-15-8-22	15	080S	220E	4304734718	13773	Federal	GW	P C
OU SG 1W-15-8-22	15	080S	220E	4304734720		Federal	GW	APD C
OU SG 2W-15-8-22	15	080S	220E	4304734721		Federal	GW	APD C
OU SG 7W-15-8-22	15	080S	220E	4304734722		Federal	GW	APD C
GYPSUM HILLS 13HG-17-8-22	17	080S	210E	4304734723	13765	Federal	GW	DRL C
OU GB 14SG-29-8-22	29	080S	220E	4304734743		Federal	GW	APD C
OU GB 16SG-29-8-22	29	080S	220E	4304734744	13771	Federal	GW	DRL C
OU GB 13W-10-8-22	10	080S	220E	4304734754	13774	Federal	GW	P C
OU GB 6W-21-8-22	21	080S	220E	4304734755	13751	Federal	GW	P C
OU SG 10W-10-8-22	10	080S	220E	4304734764		Federal	GW	DRL C
OU SG 15W-10-8-22	10	080S	220E	4304734765	13849	Federal	GW	DRL C
OU GB 14W-10-8-22	10	080S	220E	4304734768	13781	Federal	GW	P C
OU SG 16W-10-8-22	10	080S	220E	4304734784	13777	Federal	GW	P C
OU GB 15G-16-8-22	16	080S	220E	4304734829		State	OW	DRL
BASER WASH 6W-7-7-22	07	070S	220E	4304734837		Federal	GW	APD C
GB 5G-15-8-22	15	080S	220E	4304734876		Federal	OW	APD C
GB 4G-21-8-22	21	080S	220E	4304734882		Federal	OW	APD C
W IRON HORSE 2W-28-8-22	28	080S	220E	4304734883		Federal	GW	APD C
OU GB 8WX-29-8-22	29	080S	220E	4304734884		Federal	GW	APD C
GB 7W-36-8-21	36	080S	210E	4304734893		State	GW	APD
GB 3W-36-8-21	36	080S	210E	4304734894	13791	State	GW	DRL
NC 8M-32-8-22	32	080S	220E	4304734897		State	GW	APD
NC 3M-32-8-22	32	080S	220E	4304734899		State	GW	APD
N DUCK CREEK 3M-27-8-22	27	080S	210E	4304734900		Federal	GW	APD C
N DUCK CREEK 9M-22-8-22	22	080S	210E	4304734901		Federal	GW	APD C
N DUCK CREEK 11M-22-8-22	22	080S	210E	4304734902		Federal	GW	APD C
NDC 10W-25-8-21	25	080S	210E	4304734923		Federal	GW	APD C
GB 5W-36-8-21	36	080S	210E	4304734925	13808	State	GW	DRL
GB 4W-36-8-21	36	080S	210E	4304734926		State	GW	APD
WV EXT 1W-17-8-21	17	080S	210E	4304734927		Federal	GW	APD C
WV EXT 8W-17-8-21	17	080S	210E	4304734929	13792	Federal	GW	DRL C
NDC 11M-27-8-21	27	080S	210E	4304734952	13809	Federal	GW	DRL C
NDC 9M-27-8-21	27	080S	210E	4304734956		Federal	GW	APD C
NDC 1M-27-8-21	27	080S	210E	4304734957		Federal	GW	APD C
NDC 15M-28-8-21	28	080S	210E	4304734958		Federal	GW	APD C
NC 11M-32-8-22	32	080S	220E	4304735040		State	GW	NEW
RED WASH U 34-27C	27	070S	240E	4304735045		Federal	GW	APD C
WRU EIH 10W-35-8-22	35	080S	220E	4304735046	13544	Federal	GW	DRL C
WRU EIH 9W-26-8-22	26	080S	220E	4304735047		Federal	GW	APD C
WRU EIH 15W-26-8-22	26	080S	220E	4304735048		Federal	GW	APD C
WRU EIH 1W-35-8-22	35	080S	220E	4304735049		Federal	GW	APD C
WRU EIH 9W-35-8-22	35	080S	220E	4304735050		Federal	GW	APD C
WRU EIH 7W-35-8-22	35	080S	220E	4304735051		Federal	GW	APD C
WRU EIH 2W-35-8-22	35	080S	220E	4304735052		Federal	GW	APD C

(November 1983)

(formerly 9-330)

UNITED STATES
DEPARTMENT OF THE INTERIOR
BUREAU OF LAND MANAGEMENT

SUBMIT IN DUPLICATE

(See other instructions on reverse side).

Form approved.

Budget Bureau No. 1004-0137

Expires August 31, 1985

WELL COMPLETION OR RECOMPLETION REPORT AND LOG *

1a. TYPE OF WELL OIL WELL <input type="checkbox"/> GAS WELL <input checked="" type="checkbox"/> DRY <input type="checkbox"/> Other <input type="checkbox"/>		PERIOD EXPIRED ON 7-24-04		5. LEASE DESIGNATION AND SERIAL NO. U-68219
b. TYPE OF COMPLETION NEW WELL <input checked="" type="checkbox"/> WORK OVER <input type="checkbox"/> DEEP-EN <input type="checkbox"/> PLUG BACK <input type="checkbox"/> DIFF. RESVR <input type="checkbox"/> Other <input type="checkbox"/>				6. IF INDIAN, ALLOTTEE OR TRIBE NAME N/A
2. NAME OF OPERATOR QEP Uinta Basin, Inc.				7. UNIT AGREEMENT NAME N/A
3. ADDRESS OF OPERATOR. 11002 E. 17500 S. VERNAL, UT 84078-8526				8. FARM OR LEASE NAME
4. LOCATION OF WELL. (Report location clearly and in accordance with any State requirements)* At surface SENE 2029' FNL, 599' FEL At top rod. interval reported below SENE 2029' FNL, 599' FEL At total depth SENE 2029' FNL, 599' FEL				9. WELL NO. WVX 8W 17 8 21
14. PERMIT NO. 43-047-34939		DATE ISSUED		12. COUNTY OR PARISH Uintah
15. DATE SPURRED 05/28/03		16. DATE T.D. REACHED 06/11/03		13. STATE UT
17. DATE COMPL. (Ready to prod.) 06/24/03		18. ELEVATIONS (DF, RKB, RT, GR, ETC.)* KB		19. ELEV. CASINGHEAD
20. TOTAL DEPTH, MD & TVD 7850'		21. PLUG BACK T.D., MD & TVD 7700'		22. IF MULTIPLE COMPLE., HOW MANY*
23. INTERVALS DRILLED BY		ROTARY TOOLS		CABLE TOOLS
24. PRODUCING INTERVAL(S), OF THIS COMPLETION--TOP, BOTTOM, NAME (MD AND TVD)* 7184' - 7364' 6955' - 6994' 6590' - 6763'				25. WAS DIRECTIONAL SURVEY MADE No
26. TYPE ELECTRIC AND OTHER LOGS RUN CBL, Array Induction Imager/GR, Density - Porosity Log AZ Tool / GR - Rec. 6-18-03				27. WAS WELL CORED No
28. CASING RECORD (Report all strings set in well)				
CASING SIZE	WEIGHT, LB/FT.	DEPTH SET (MD)	HOLE SIZE	CEMENTING RECORD
9.625	36.0	464'	12-1/4	175 sxs
4.50	11.6	7850'	7.875	1695 sxs
29. LINER RECORD				
SIZE	TOP (MD)	BOTTOM (MD)	SACKS CEMENT*	SCREEN (MD)
				2.375
30. TUBING RECORD				
SIZE	DEPTH SET (MD)	PACKER SET (MD)		
	7139			
31. PERFORMATION RECORD (Interval, size and number)			32. ACID, SHOT, FRACTURE, CEMENT SQUEEZE, ETC.	
7184' - 7364'			DEPTH INTERVAL (MD)	
6955' - 6994'			AMOUNT AND KIND OF MATERIAL USED	
6590' - 6763'			Frac w/ 140,000# in 55,902 Gals	
			Frac w/ 125,000# in 48,594 Gals	
			Frac w/ 41,600# in 21,462 Gals	
33.* PRODUCTION				
DATE FIRST PRODUCTION 6/24/03		PRODUCTION METHOD (Flowing, gas lift, pumping--size and type of pump)		WELL STATUS (Producing or shut-in)
		Flows from well		Producing
DATE OF TEST 6/26/03	HOURS TESTED 24	CHOKE SIZE	PROD'N FOR TEST PERIOD	OIL-BBL. 36
				GAS-MCF 1056
				WATER-BBL. 2.34
FLOW. TUBING PRESS.	CASING PRESSURE	CALCULATED 24-HOUR RATE	OIL-BBL.	GAS-MCF
977	1201			WATER-BBL.
			OIL GRAVITY-API (CORR.)	
34. DISPOSITION OF GAS (Sold, used for fuel, vented, etc.) Sold				
35. LIST OF ATTACHMENTS				
36. I hereby certify that the foregoing and attached information is complete and correct as determined from all available records				
SIGNED Jim Simonson (WIS is Down - manual Copy)		TITLE Completion Manager		DATE 9/15/03

(See Instructions and Spaces for Additional Data on Reverse Side)

Title 18 U.S.C. Section 1001, makes it a crime for any person knowingly and willfully to make to any department or agency of the

CONFIDENTIAL

37. SUMMARY OF POROUS ZONES: (Show all important zones of porosity and contents thereof; cored intervals; and all drill-stem tests, including depth interval tested, cushion used, time tool open, flowing and shut-in pressures, and recoveries):				38. GEOLOGIC MARKERS		
FORMATION	TOP	BOTTOM	DESCRIPTION, CONTENTS, ETC.	NAME	TOP	
					MEAS. DEPTH	TRUE VERT. DEPTH
Wasatch	6089'	7850'		Green River	2681'	
				Mahogany	3426'	
				G1 Lime	5331'	
				Wasatch	6096'	
				TD	7850'	

006

State of Utah
Division of Oil, Gas and Mining

ENTITY ACTION FORM - FORM 6

OPERATOR:
ADDRESS:

Shenandoah Energy
~~Questar - Uinta Basin, Inc.~~
11002 East 17500 South
Vernal, Utah 84078-8526 (435)781-4300

Action Code	Current Entity No.	New Entity No.	API Number	Well Name	QQ	SC	TP	RG	County	Spud Date	Effective Date
B A	99999	13792	43-047-34929	WV: 8W 17 8 21	SENE	17	8S	21E	Uintah	5/28/03	6/4/03

WELL 1 COMMENTS:

CONFIDENTIAL

WELL 2 COMMENTS:

WELL 3 COMMENTS:

WELL 4 COMMENTS:


WELL 5 COMMENTS:

ACTION CODES (See instructions on back of form)

- A - Establish new entity for new well (single well only)
- B - Add new well to existing entity (group or unit well)
- C - Re-assign well from one existing entity to another existing entity
- D - Re-assign well from one existing entity to a new entity
- E - Other (explain in comments section)

NOTE: Use COMMENT section to explain why each Action Code was selected

(3/89)

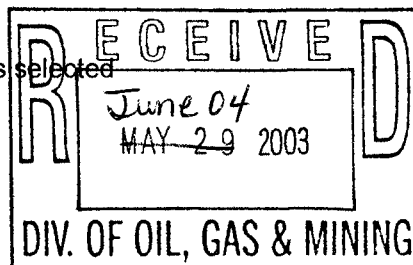

Karen F. Caldwell
Signature

Clerk Specialist 6/02/03
Title Date

Phone No. (801) 781-4342

CONFIDENTIAL

Division of Oil, Gas and Mining
OPERATOR CHANGE WORKSHEET

ROUTING

1. DJJ

2. CDW

Change of Operator (Well Sold)

X - Operator Name Change/Merger

The operator of the well(s) listed below has changed, effective:

1/1/2007

FROM: (Old Operator): N2460-QEP Uinta Basin, Inc. 1050 17th St, Suite 500 Denver, CO 80265 Phone: 1 (303) 672-6900	TO: (New Operator): N5085-Questar E&P Company 1050 17th St, Suite 500 Denver, CO 80265 Phone: 1 (303) 672-6900
---	--

CA No.				Unit:		GYPSUM HILLS UNIT		
WELL NAME	SEC TWN RNG			API NO	ENTITY NO	LEASE TYPE	WELL TYPE	WELL STATUS
SEE ATTACHED LISTS				*				

OPERATOR CHANGES DOCUMENTATION

Enter date after each listed item is completed

- (R649-8-10) Sundry or legal documentation was received from the **FORMER** operator on: 4/19/2007
- (R649-8-10) Sundry or legal documentation was received from the **NEW** operator on: 4/16/2007
- The new company was checked on the **Department of Commerce, Division of Corporations Database** on: 1/31/2005
- Is the new operator registered in the State of Utah: Business Number: 764611-0143
- (R649-9-2) Waste Management Plan has been received on: IN PLACE
- Inspections of LA PA state/fee well sites complete on: n/a
- Reports current for Production/Disposition & Sundries on: n/a
- Federal and Indian Lease Wells:** The BLM and or the BIA has approved the merger, name change, or operator change for all wells listed on Federal or Indian leases on: BLM 4/23/2007 BIA
- Federal and Indian Units:**
The BLM or BIA has approved the successor of unit operator for wells listed on: 4/23/2007
- Federal and Indian Communization Agreements ("CA"):**
The BLM or BIA has approved the operator for all wells listed within a CA on: _____
- Underground Injection Control ("UIC")** The Division has approved UIC Form 5, **Transfer of Authority to Inject**, for the enhanced/secondary recovery unit/project for the water disposal well(s) listed on: _____

DATA ENTRY:

- Changes entered in the **Oil and Gas Database** on: 4/30/2007 and 5/15/2007
- Changes have been entered on the **Monthly Operator Change Spread Sheet** on: 4/30/2007 and 5/15/2007
- Bond information entered in RBDMS on: 4/30/2007 and 5/15/2007
- Fee/State wells attached to bond in RBDMS on: 4/30/2007 and 5/15/2007
- Injection Projects to new operator in RBDMS on: 4/30/2007 and 5/15/2007
- Receipt of Acceptance of Drilling Procedures for APD/New on: n/a

BOND VERIFICATION:

- Federal well(s) covered by Bond Number: ESB000024
- Indian well(s) covered by Bond Number: 799446
- (R649-3-1) The **NEW** operator of any state/fee well(s) listed covered by Bond Number 965003033
- The **FORMER** operator has requested a release of liability from their bond on: n/a

LEASE INTEREST OWNER NOTIFICATION:

- (R649-2-10) The **NEW** operator of the fee wells has been contacted and informed by a letter from the Division of their responsibility to notify all interest owners of this change on: n/a

COMMENTS: THIS IS A COMPANY NAME CHANGE.

SOME WELL NAMES HAVE BEEN CHANGED AS REQUESTED

Original Well Name	Well Name & No.	Q/Q	SEC	TWP	RNG	API	Entity	Lease	Well Type	Status
GYPSUM HILLS 3	GH 3	NENE	20	080S	210E	4304720002	5355	Federal	WI	A
GYPSUM HILLS 4	GH 4	SWSE	19	080S	210E	4304730028	5355	Federal	OW	P
GYPSUM HILLS 6	GH 6	NENW	20	080S	210E	4304730099	5251	Federal	WI	A
COSTAS FED 1-20-4B	GH 1-20	NESW	20	080S	210E	4304731006	5355	Federal	WI	A
WHITON FED 1-19-3C	GH 1-19	SESE	19	080S	210E	4304731065	5355	Federal	OW	P
COSTAS FED 2-20-3B	GH 2-20	NESE	20	080S	210E	4304731066	5355	Federal	WI	A
STAGECOACH FED 23-21	GH 23-21	NWSW	21	080S	210E	4304731541	5355	Federal	OW	P
COSTAS FED 3-21-1D	GH 3-21	SWNW	21	080S	210E	4304731604	5355	Federal	WI	A
COSTAS FED 4-21-1C	GH 4-21	SENE	21	080S	210E	4304731826	5355	Federal	OW	P
COSTAS FED 5-21-2C	GH 5-21	SENE	21	080S	210E	4304731827	5355	Federal	OW	P
SRU 8-I	GH 8-I	SWNE	20	080S	210E	4304731932	5355	Federal	WI	A
GYPSUM HILLS 9	GH 9	SENE	20	080S	210E	4304732304	5355	Federal	OW	P
GYPSUM HILLS 10	GH 10	NWSE	21	080S	210E	4304732306	5355	Federal	WI	A
GYPSUM HILLS 12	GH 12	NESE	19	080S	210E	4304732458	5355	Federal	WI	A
GYPSUM HILLS 11	GH 11	NWSE	20	080S	210E	4304732459	5355	Federal	OW	P
GYPSUM HILLS 13	GH 13	NESW	21	080S	210E	4304732460	5355	Federal	OW	P
GYPSUM HILLS 14	GH 13	NWSW	20	080S	210E	4304732647	5355	Federal	OW	P
GYPSUM HILLS 15	GH 15	SWSW	20	080S	210E	4304732648	5355	Federal	WI	A
GYPSUM HILLS 17	GH 17	SWSE	20	080S	210E	4304732649	5355	Federal	WI	A
GYPSUM HILLS 18	GH 18	SESE	20	080S	210E	4304732650	5355	Federal	OW	P
GYPSUM HILLS 19	GH 19	SWNW	20	080S	210E	4304732651	5355	Federal	OW	P
GYPSUM HILLS 20	GH 20	SENE	20	080S	210E	4304732652	5355	Federal	OW	P
GYPSUM HILLS 16	GH 16	SESW	20	080S	210E	4304732675	5355	Federal	OW	P
GHU 10W-19-8-21	GH 10W-19-8-21	NWSE	19	080S	210E	4304733528	12736	Federal	GW	P
GH 10G-19-8-21	GH 10G-19-8-21	NWSE	19	080S	210E	4304733566	5355	Federal	OW	P
WV 11W-17-8-21	WV 11W-17-8-20	NESW	17	080S	210E	4304733912	13228	Federal	GW	P
WV 5W-17-8-21	WV 5W-17-8-21	SWNW	17	080S	210E	4304733954	13332	Federal	GW	P
WV 7W-17-8-21	WV 7W-17-8-21	SWNE	17	080S	210E	4304733956	13330	Federal	GW	P
GH 9W-17-8-21	GH 9W-17-8-21	NESE	17	080S	210E	4304734150	13392	Federal	GW	P
GH 16W-17-8-21	GH 16W-17-8-21	SESE	17	080S	210E	4304734156	13354	Federal	GW	P
WV EXT 10W-17-8-21	WVX 10W-17-8-20	NWSE	17	080S	210E	4304734561	13744	Federal	GW	P
GH EXT 15W-17-8-21	GHX 15W-17-8-20	SWSE	17	080S	210E	4304734562	13674	Federal	GW	P
GYPSUM HILLS 13HG-17-8-21	GHX 13HG-17-8-21	SWSW	17	080S	210E	4304734723	5355	Federal	OW	S
GH 1G-17-8-21	GH 1G-17-8-21	NENE	17	080S	210E	4304734927	5355	Federal	OW	P
WV EXT 2W-17-8-21	WVX 2W-17-8-20	NWNE	17	080S	210E	4304734928	14253	Federal	GW	P
WV EXT 8W-17-8-21	WVX 8W-17-8-20	SENE	17	080S	210E	4304734929	13792	Federal	GW	P
GH 4MU-20-8-21	GH 4MU-20-8-21	NWNW	20	080S	210E	4304735068	14213	Federal	GW	P
GYPSUM HILLS 13MU-20-8-21	GH 13MU-20-8-20	SWSW	20	080S	210E	4304735070	14817	Federal	GW	P
GH 5W-20-8-21	GH 5W-20-8-21	SWNW	20	080S	210E	4304735097	14557	Federal	GW	P
WVX 3MU-17-8-21	WVX 3MU-17-8-21	NENW	17	080S	210E	4304735318	14113	Federal	GW	P
GH 15ML-18-8-21	GH 15ML-18-8-21	SWSE	18	080S	210E	4304735323	15483	Federal	GW	DRL

QEP Uinta Basin (N2460) to QUESTAR E and P (N5085)
GYPSUM HILLS UNIT

4/30/2007 and 5/15/2007

Original Well Name	Well Name & No.	Q/Q	SEC	TWP	RNG	API	Entity	Lease	Well Type	Status
GH 1ML-19-8-21	GH 1ML-19-8-21	NENE	19	080S	210E	4304735324	14824	Federal	GW	P
GH 16W-19-8-21	GH 16W-19-8-21	SESE	19	080S	210E	4304735325	14823	Federal	GW	DRL
WVX 14MU-17-8-21	WVX 14MU-17-8-21	SESW	17	080S	210E	4304735369	14098	Federal	GW	P
WVX 12MU-17-8-21	WVX 12MU-17-8-21	NWSW	17	080S	210E	4304735370	15108	Federal	GW	P
WVX 8MU-19-8-21	WVX 8MU-19-8-21	SENE	19	080S	210E	4304735372	14241	Federal	GW	P
GH 10ML-18-8-21	GH 10ML-18-8-21	NWSE	18	080S	210E	4304735391	15482	Federal	GW	P
GH 8G-17-8-21	GH 8G-17-8-21	SENE	17	080S	210E	4304737992	5355	Federal	OW	DRL
GH 16G-17-8-21	GH 16G-17-8-21	SESE	17	080S	210E	4304737993	5355	Federal	OW	DRL
WVX 1MU-17-8-21	WVX 1MU-17-8-21	NENE	17	080S	210E	4304738156		Federal	GW	APD
GH 8MU-20-8-21	GH 8-20-8-21	SENE	20	080S	210E	4304738157		Federal	GW	APD
WVX 13MU-17-8-21	WVX 13MU-17-8-21	SWSW	17	080S	210E	4304738188		Federal	GW	APD
WVX 6MU-17-8-21	WVX 6MU-17-8-21	SENE	17	080S	210E	4304738189		Federal	GW	APD
WVX 4MU-17-8-21	WVX 4MU-17-8-21	NWNW	17	080S	210E	4304738190		Federal	GW	APD
WVX 16MU-18-8-21	WVX 16MU-18-8-21	SESE	18	080S	210E	4304738191		Federal	GW	APD
GH 2MU-19-8-21	GH 2MU-19-8-21	NWNE	19	080S	210E	4304738192		Federal	GW	APD
GH 3MU-19-8-21	GH 3MU-19-8-21	NENW	19	080S	210E	4304738250		Federal	GW	APD
GH 4MU-19-8-21	GH 4MU-19-8-21	NWNW	19	080S	210E	4304738264		Federal	GW	APD
GH 5MU-19-8-21	GH 5MU-19-8-21	SWNW	19	080S	210E	4304738265		Federal	GW	APD
GH 6MU-19-8-21	GH 6MU-19-8-21	SENE	19	080S	210E	4304738266		Federal	GW	APD
GH 7MU-19-8-21	GH 7D-19-8-21	SWNE	19	080S	210E	4304738267		Federal	GW	APD
GH 11MU-19-8-21	GH 11MU-19-8-21	NESW	19	080S	210E	4304738268		Federal	GW	APD
GH 12MU-19-8-21	GH 12MU-19-8-21	NWSW	19	080S	210E	4304738269		Federal	GW	APD
GH 15MU-19-8-21	GH 15MU-19-8-21	SWSE	19	080S	210E	4304738270		Federal	GW	APD
GH 14MU-19-8-21	GH 14MU-19-8-21	SESW	19	080S	210E	4304738472		Federal	GW	APD
WVX 1MU-18-8-21	WVX 1MU-18-8-21	NENE	18	080S	210E	4304738659		Federal	GW	APD
WVX 9MU-18-8-21	WVX 9MU-18-8-21	NESE	18	080S	210E	4304738660		Federal	GW	APD
WVX 8MU-18-8-21	GH 8G-18-8-21	SENE	18	080S	210E	4304738661		Federal	GW	APD
GH 6MU-20-8-21	GH 6-20-8-21	SENE	20	080S	210E	4304738662		Federal	GW	APD

STATE OF UTAH
DEPARTMENT OF NATURAL RESOURCES
DIVISION OF OIL, GAS AND MINING

FORM 9

SUNDRY NOTICES AND REPORTS ON WELLS

Do not use this form for proposals to drill new wells, significantly deepen existing wells below current bottom-hole depth, reenter plugged wells, or to drill horizontal laterals. Use APPLICATION FOR PERMIT TO DRILL form for such proposals.

1. TYPE OF WELL OIL WELL ☐ GAS WELL ☐ OTHER _____

2. NAME OF OPERATOR:
QUESTAR EXPLORATION AND PRODUCTION COMPANY

3. ADDRESS OF OPERATOR:
1050 17th Street Suite 500 CITY Denver STATE CO ZIP 80265 PHONE NUMBER: (303) 308-3068

4. LOCATION OF WELL

FOOTAGES AT SURFACE: attached

COUNTY: Uintah

QTR/QTR, SECTION, TOWNSHIP, RANGE, MERIDIAN:

STATE: UTAH

5. LEASE DESIGNATION AND SERIAL NUMBER:
see attached

6. IF INDIAN, ALLOTTEE OR TRIBE NAME:
see attached

7. UNIT or CA AGREEMENT NAME:
see attached

8. WELL NAME and NUMBER:
see attached

9. API NUMBER:
attached

10. FIELD AND POOL, OR WILDCAT:

11. CHECK APPROPRIATE BOXES TO INDICATE NATURE OF NOTICE, REPORT, OR OTHER DATA

TYPE OF SUBMISSION	TYPE OF ACTION		
<input checked="" type="checkbox"/> NOTICE OF INTENT (Submit in Duplicate) Approximate date work will start: 1/1/2007	<input type="checkbox"/> ACIDIZE	<input type="checkbox"/> DEEPEN	<input type="checkbox"/> REPERFORATE CURRENT FORMATION
	<input type="checkbox"/> ALTER CASING	<input type="checkbox"/> FRACTURE TREAT	<input type="checkbox"/> SIDETRACK TO REPAIR WELL
	<input type="checkbox"/> CASING REPAIR	<input type="checkbox"/> NEW CONSTRUCTION	<input type="checkbox"/> TEMPORARILY ABANDON
	<input type="checkbox"/> CHANGE TO PREVIOUS PLANS	<input type="checkbox"/> OPERATOR CHANGE	<input type="checkbox"/> TUBING REPAIR
	<input type="checkbox"/> CHANGE TUBING	<input type="checkbox"/> PLUG AND ABANDON	<input type="checkbox"/> VENT OR FLARE
<input type="checkbox"/> SUBSEQUENT REPORT (Submit Original Form Only) Date of work completion:	<input type="checkbox"/> CHANGE WELL NAME	<input type="checkbox"/> PLUG BACK	<input type="checkbox"/> WATER DISPOSAL
	<input type="checkbox"/> CHANGE WELL STATUS	<input type="checkbox"/> PRODUCTION (START/RESUME)	<input type="checkbox"/> WATER SHUT-OFF
	<input type="checkbox"/> COMMINGLE PRODUCING FORMATIONS	<input type="checkbox"/> RECLAMATION OF WELL SITE	<input checked="" type="checkbox"/> OTHER: Operator Name Change
	<input type="checkbox"/> CONVERT WELL TYPE	<input type="checkbox"/> RECOMPLETE - DIFFERENT FORMATION	

12. DESCRIBE PROPOSED OR COMPLETED OPERATIONS. Clearly show all pertinent details including dates, depths, volumes, etc.

Effective January 1, 2007 operator of record, QEP Uinta Basin, Inc., will hereafter be known as QUESTAR EXPLORATION AND PRODUCTION COMPANY. This name change involves only an internal corporate name change and no third party change of operator is involved. The same employees will continue to be responsible for operations of the properties described on the attached list. All operations will continue to be covered by bond numbers:

Federal Bond Number: 965002976 (BLM Reference No. ESB000024)

Utah State Bond Number: 965003033

Fee Land Bond Number: 965003033

Current operator of record, QEP UINTA BASIN, INC., hereby resigns as operator of the properties as described on the attached list.

Successor operator of record, QUESTAR EXPLORATION AND PRODUCTION COMPANY, hereby assumes all rights, duties and obligations as operator of the properties as described on the attached list

Jay B. Neese, Executive Vice President, QEP Uinta Basin, Inc.

Jay B. Neese, Executive Vice President
Questar Exploration and Production Company

NAME (PLEASE PRINT) Debra K. Stanberry

TITLE Supervisor, Regulatory Affairs

SIGNATURE DATE 3/16/2007

(This space for State use only)

RECEIVED

APR 19 2007

DIV. OF OIL, GAS & MINING

STATE OF UTAH
DEPARTMENT OF NATURAL RESOURCES
DIVISION OF OIL, GAS AND MINING

FORM 9

SUNDRY NOTICES AND REPORTS ON WELLS

Do not use this form for proposals to drill new wells, significantly deepen existing wells below current bottom-hole depth, reenter plugged wells, or to drill horizontal laterals. Use APPLICATION FOR PERMIT TO DRILL form for such proposals.

1. TYPE OF WELL: OIL WELL ☐ GAS WELL ☐ OTHER _____

2. NAME OF OPERATOR:

QUESTAR EXPLORATION AND PRODUCTION COMPANY

3. ADDRESS OF OPERATOR:

1050 17th Street Suite 500 City: Denver

STATE: CO ZIP: 80265

PHONE NUMBER:

(303) 308-3068

4. LOCATION OF WELL:

FOOTAGES AT SURFACE: attached

COUNTY: Uintah

QTR/QTR, SECTION, TOWNSHIP, RANGE, MERIDIAN:

STATE:

UTAH

5. LEASE DESIGNATION AND SERIAL NUMBER:

see attached

6. IF INDIAN, ALLOTTEE OR TRIBE NAME:

see attached

7. UNIT or CA AGREEMENT NAME:

see attached

8. WELL NAME and NUMBER:

see attached

9. API NUMBER:

attached

10. FIELD AND POOL, OR WILDCAT:

11. CHECK APPROPRIATE BOXES TO INDICATE NATURE OF NOTICE, REPORT, OR OTHER DATA

TYPE OF SUBMISSION	TYPE OF ACTION		
<input checked="" type="checkbox"/> NOTICE OF INTENT (Submit in Duplicate) Approximate date work will start: <u>1/1/2007</u>	<input type="checkbox"/> ACIDIZE	<input type="checkbox"/> DEEPEN	<input type="checkbox"/> REPERFORATE CURRENT FORMATION
	<input type="checkbox"/> ALTER CASING	<input type="checkbox"/> FRACTURE TREAT	<input type="checkbox"/> SIDETRACK TO REPAIR WELL
	<input type="checkbox"/> CASING REPAIR	<input type="checkbox"/> NEW CONSTRUCTION	<input type="checkbox"/> TEMPORARILY ABANDON
	<input type="checkbox"/> CHANGE TO PREVIOUS PLANS	<input type="checkbox"/> OPERATOR CHANGE	<input type="checkbox"/> TUBING REPAIR
	<input type="checkbox"/> CHANGE TUBING	<input type="checkbox"/> PLUG AND ABANDON	<input type="checkbox"/> VENT OR FLARE
<input type="checkbox"/> SUBSEQUENT REPORT (Submit Original Form Only) Date of work completion:	<input type="checkbox"/> CHANGE WELL NAME	<input type="checkbox"/> PLUG BACK	<input type="checkbox"/> WATER DISPOSAL
	<input type="checkbox"/> CHANGE WELL STATUS	<input type="checkbox"/> PRODUCTION (START/RESUME)	<input type="checkbox"/> WATER SHUT-OFF
	<input type="checkbox"/> COMMINGLE PRODUCING FORMATIONS	<input type="checkbox"/> RECLAMATION OF WELL SITE	<input checked="" type="checkbox"/> OTHER: <u>Well Name Changes</u>
	<input type="checkbox"/> CONVERT WELL TYPE	<input type="checkbox"/> RECOMPLETE - DIFFERENT FORMATION	

12. DESCRIBE PROPOSED OR COMPLETED OPERATIONS. Clearly show all pertinent details including dates, depths, volumes, etc.

PER THE ATTACHED LIST OF WELLS, QUESTAR EXPLORATION AND PRODUCTION COMPANY REQUESTS THAT THE INDIVIDUAL WELL NAMES BE UPDATED IN YOUR RECORDS.

NAME (PLEASE PRINT) Debra K. Stanberry

TITLE Supervisor, Regulatory Affairs

SIGNATURE

DATE 4/17/2007

(This space for State use only)

RECEIVED

APR 19 2007

DIV. OF OIL, GAS & MINING



United States Department of the Interior

BUREAU OF LAND MANAGEMENT

Utah State Office
P.O. Box 45155
Salt Lake City, UT 84145-0155



IN REPLY REFER TO
3180
UT-922

April 23, 2007

Questar Exploration and Production Company
1050 17th Street, Suite 500
Denver, Colorado 80265

Re: Gypsum Hills (GR) Unit
Uintah County, Utah

Gentlemen:

On April 12, 2007, we received an indenture dated April 6, 2007, whereby QEP Uinta Basin, Inc. resigned as Unit Operator and Questar Exploration and Production Company was designated as Successor Unit Operator for the Gypsum Hills (GR) Unit, Uintah County, Utah.

This indenture was executed by all required parties and the signatory parties have complied with Sections 5 and 6 of the unit agreement. The instrument is hereby approved effective April 23, 2007. In approving this designation, the Authorized Officer neither warrants nor certifies that the designated party has obtained all required approval that would entitle it to conduct operations under the Gypsum Hills (GR) Unit Agreement.

Your nationwide oil and gas bond No. ESB000024 will be used to cover all federal operations within the Gypsum Hills (GR) Unit.

It is requested that you notify all interested parties of the change in unit operator. Copies of the approved instruments are being distributed to the appropriate federal offices, with one copy returned herewith.

Sincerely,

/s/ Greg J. Noble

Greg J. Noble
Acting Chief, Branch of Fluid Minerals

Enclosure

bcc: Field Manager - Vernal (w/enclosure)
SITLA
Division of Oil, Gas & Mining
File - Gypsum Hills (GR) Unit (w/enclosure)
Agr. Sec. Chron
Reading File
Central Files

UT922:TAThompson:tt:4/23/07

RECEIVED

APR 30 2007

DIV. OF OIL, GAS & MINING

Division of Oil, Gas and Mining
OPERATOR CHANGE WORKSHEET (for state use only)

ROUTING
 CDW

Change of Operator (Well Sold)

X - Operator Name Change

The operator of the well(s) listed below has changed, effective:

6/14/2010

FROM: (Old Operator): N5085-Questar Exploration and Production Company 1050 17th St, Suite 500 Denver, CO 80265 Phone: 1 (303) 308-3048	TO: (New Operator): N3700-QEP Energy Company 1050 17th St, Suite 500 Denver, CO 80265 Phone: 1 (303) 308-3048
--	---

CA No.				Unit:	GYPSUM HILLS (GRRV)			
WELL NAME	SEC TWN RNG			API NO	ENTITY NO	LEASE TYPE	WELL TYPE	WELL STATUS
SEE ATTACHED								

OPERATOR CHANGES DOCUMENTATION

Enter date after each listed item is completed

- (R649-8-10) Sundry or legal documentation was received from the **FORMER** operator on: 6/28/2010
- (R649-8-10) Sundry or legal documentation was received from the **NEW** operator on: 6/28/2010
- The new company was checked on the **Department of Commerce, Division of Corporations Database** on: 6/24/2010
- a. Is the new operator registered in the State of Utah: Business Number: 764611-0143
- a. (R649-9-2) Waste Management Plan has been received on: Requested
- b. Inspections of LA PA state/fee well sites complete on: n/a
- c. Reports current for Production/Disposition & Sundries on: ok
- Federal and Indian Lease Wells:** The BLM and or the BIA has approved the merger, name change, or operator change for all wells listed on Federal or Indian leases on: BLM 8/16/2010 BIA not yet
- Federal and Indian Units:**
The BLM or BIA has approved the successor of unit operator for wells listed on: 8/16/2010
- Federal and Indian Communization Agreements ("CA"):**
The BLM or BIA has approved the operator for all wells listed within a CA on: N/A
- Underground Injection Control ("UIC")** Division has approved UIC Form 5 Transfer of Authority to **Inject**, for the enhanced/secondary recovery unit/project for the water disposal well(s) listed on: 6/29/2010

DATA ENTRY:

- Changes entered in the **Oil and Gas Database** on: 6/30/2010
- Changes have been entered on the **Monthly Operator Change Spread Sheet** on: 6/30/2010
- Bond information entered in RBDMS on: 6/30/2010
- Fee/State wells attached to bond in RBDMS on: 6/30/2010
- Injection Projects to new operator in RBDMS on: 6/30/2010
- Receipt of Acceptance of Drilling Procedures for APD/New on: n/a

BOND VERIFICATION:

- Federal well(s) covered by Bond Number: ESB000024
- Indian well(s) covered by Bond Number: 965010693
- a. (R649-3-1) The **NEW** operator of any state/fee well(s) listed covered by Bond Number 965010695
- b. The **FORMER** operator has requested a release of liability from their bond on: n/a

LEASE INTEREST OWNER NOTIFICATION:

- (R649-2-10) The **NEW** operator of the fee wells has been contacted and informed by a letter from the Division of their responsibility to notify all interest owners of this change on: n/a

COMMENTS:

STATE OF UTAH
DEPARTMENT OF NATURAL RESOURCES
DIVISION OF OIL, GAS AND MINING

FORM 9

SUNDRY NOTICES AND REPORTS ON WELLS

Do not use this form for proposals to drill new wells, significantly deepen existing wells below current bottom-hole depth, reenter plugged wells, or to drill horizontal laterals. Use APPLICATION FOR PERMIT TO DRILL form for such proposals.

1. TYPE OF WELL OIL WELL <input type="checkbox"/> GAS WELL <input type="checkbox"/> OTHER _____		5. LEASE DESIGNATION AND SERIAL NUMBER See attached
2. NAME OF OPERATOR: Questar Exploration and Production Company <i>N5085</i>		6. IF INDIAN, ALLOTTEE OR TRIBE NAME: See attached
3. ADDRESS OF OPERATOR: 1050 17th Street, Suite 500 CITY: Denver STATE: CO ZIP: 80265		7. UNIT or CA AGREEMENT NAME: See attached
4. LOCATION OF WELL FOOTAGES AT SURFACE: See attached		8. WELL NAME and NUMBER: See attached
PHONE NUMBER: (303) 672-6900		9. API NUMBER: Attached
QTR/QTR, SECTION, TOWNSHIP, RANGE, MERIDIAN:		10. FIELD AND POOL, OR WILDCAT: See attached
COUNTY: Attached		STATE: UTAH

11 CHECK APPROPRIATE BOXES TO INDICATE NATURE OF NOTICE, REPORT, OR OTHER DATA

TYPE OF SUBMISSION	TYPE OF ACTION		
<input checked="" type="checkbox"/> NOTICE OF INTENT (Submit in Duplicate) Approximate date work will start: <u>6/14/2010</u>	<input type="checkbox"/> ACIDIZE	<input type="checkbox"/> DEEPEN	<input type="checkbox"/> REPERFORATE CURRENT FORMATION
	<input type="checkbox"/> ALTER CASING	<input type="checkbox"/> FRACTURE TREAT	<input type="checkbox"/> SIDETRACK TO REPAIR WELL
<input type="checkbox"/> SUBSEQUENT REPORT (Submit Original Form Only) Date of work completion: _____	<input type="checkbox"/> CASING REPAIR	<input type="checkbox"/> NEW CONSTRUCTION	<input type="checkbox"/> TEMPORARILY ABANDON
	<input type="checkbox"/> CHANGE TO PREVIOUS PLANS	<input type="checkbox"/> OPERATOR CHANGE	<input type="checkbox"/> TUBING REPAIR
	<input type="checkbox"/> CHANGE TUBING	<input type="checkbox"/> PLUG AND ABANDON	<input type="checkbox"/> VENT OR FLARE
	<input type="checkbox"/> CHANGE WELL NAME	<input type="checkbox"/> PLUG BACK	<input type="checkbox"/> WATER DISPOSAL
	<input type="checkbox"/> CHANGE WELL STATUS	<input type="checkbox"/> PRODUCTION (START/RESUME)	<input type="checkbox"/> WATER SHUT-OFF
	<input type="checkbox"/> COMMINGLE PRODUCING FORMATIONS	<input type="checkbox"/> RECLAMATION OF WELL SITE	<input checked="" type="checkbox"/> OTHER: <u>Operator Name Change</u>
	<input type="checkbox"/> CONVERT WELL TYPE	<input type="checkbox"/> RECOMPLETE - DIFFERENT FORMATION	

12. DESCRIBE PROPOSED OR COMPLETED OPERATIONS. Clearly show all pertinent details including dates, depths, volumes, etc.

Effective June 14, 2010 Questar Exploration and Production Company changed its name to QEP Energy Company. This name change involves only an internal corporate name change and no third party change of operator is involved. The same employees will continue to be responsible for operations of the properties described on the attached list. All operations will continue to be covered by bond numbers:

Federal Bond Number: 965002976 (BLM Reference No. ESB000024) *N3700*

Utah State Bond Number: ~~965003033~~

Fee Land Bond Number: ~~965003033~~ *965010695*

BIA Bond Number: ~~799446~~ *965010693*

The attached document is an all inclusive list of the wells operated by Questar Exploration and Production Company. As of June 14, 2010 QEP Energy Company assumes all rights, duties and obligations as operator of the properties as described on the list

NAME (PLEASE PRINT) <u>Morgan Anderson</u>	TITLE <u>Regulatory Affairs Analyst</u>
SIGNATURE <i>Morgan Anderson</i>	DATE <u>6/23/2010</u>

(This space for State use only)

RECEIVED

JUN 28 2010

DIV. OF OIL, GAS & MINING

(See Instructions on Reverse Side)

APPROVED *6/13/2010*

Earlene Russell
Division of Oil, Gas and Mining
Earlene Russell, Engineering Technician

Questar Exploration Production Company (N5085) to QEP Energy Company (N3700)
GYPSUM HILLS (GRRV)
effective June 14, 2010

well_name	sec	tpw	rng	api	entity	mineral lease	type	stat	C
GH 4	19	080S	210E	4304730028	5355	Federal	OW	P	
GH 1-19	19	080S	210E	4304731065	5355	Federal	OW	P	
GH 23-21	21	080S	210E	4304731541	5355	Federal	OW	P	
GH 4-21	21	080S	210E	4304731826	5355	Federal	OW	P	
GH 5-21	21	080S	210E	4304731827	5355	Federal	OW	P	
GH 9	20	080S	210E	4304732304	5355	Federal	OW	DRL	C
GH 11	20	080S	210E	4304732459	5355	Federal	OW	P	
GH 13	21	080S	210E	4304732460	5355	Federal	OW	P	
GH 14	20	080S	210E	4304732647	5355	Federal	OW	P	
GH 18	20	080S	210E	4304732650	5355	Federal	OW	P	
GH 19	20	080S	210E	4304732651	5355	Federal	OW	P	
GH 20	20	080S	210E	4304732652	5355	Federal	OW	P	
GH 16	20	080S	210E	4304732675	5355	Federal	OW	P	
GH 10W-19-8-21	19	080S	210E	4304733528	12736	Federal	GW	P	
GH 10G-19-8-21	19	080S	210E	4304733566	5355	Federal	OW	P	
WV 11W-17-8-21	17	080S	210E	4304733912	13228	Federal	GW	P	
WV 5W-17-8-21	17	080S	210E	4304733954	13332	Federal	GW	P	
WV 7W-17-8-21	17	080S	210E	4304733956	13330	Federal	GW	P	
GH 9W-17-8-21	17	080S	210E	4304734150	13392	Federal	GW	P	
GH 16W-17-8-21	17	080S	210E	4304734156	13354	Federal	GW	P	
WVX 10W-17-8-21	17	080S	210E	4304734561	13744	Federal	GW	P	
GHX 15W-17-8-21	17	080S	210E	4304734562	13674	Federal	GW	P	
GHX 13HG-17-8-21	17	080S	210E	4304734723	5355	Federal	OW	P	
GH 1G-17-8-21	17	080S	210E	4304734927	5355	Federal	OW	P	
WVX 2W-17-8-21	17	080S	210E	4304734928	14253	Federal	GW	P	
WVX 8W-17-8-21	17	080S	210E	4304734929	13792	Federal	GW	P	
GH 4MU-20-8-21	20	080S	210E	4304735068	14213	Federal	GW	P	
GH 13MU-20-8-21	20	080S	210E	4304735070	14817	Federal	GW	P	
GH 5W-20-8-21	20	080S	210E	4304735097	14557	Federal	GW	P	
WVX 3MU-17-8-21	17	080S	210E	4304735318	14113	Federal	GW	P	
GH 15ML-18-8-21	18	080S	210E	4304735323	15483	Federal	GW	P	
GH 1ML-19-8-21	19	080S	210E	4304735324	14824	Federal	GW	P	
WVX 14MU 17-8-21	17	080S	210E	4304735369	14098	Federal	GW	P	
WVX 12MU-17-8-21	17	080S	210E	4304735370	15108	Federal	GW	P	
WVX 8MU-19-8-21	19	080S	210E	4304735372	14241	Federal	GW	P	
GH 10ML-18-8-21	18	080S	210E	4304735391	15482	Federal	GW	P	
GH 8G-17-8-21	17	080S	210E	4304737992	5355	Federal	OW	P	
GH 16G-17-8-21	17	080S	210E	4304737993	5355	Federal	OW	P	
GH 8G-18-8-21	18	080S	210E	4304738661		Federal	GW	APD	C
GH 6-20-8-21	20	080S	210E	4304738662	17041	Federal	GW	P	

Bonds: BLM = ESB000024

BIA = 956010693

State = 965010695



United States Department of the Interior

BUREAU OF LAND MANAGEMENT

Utah State Office
P.O. Box 45155
Salt Lake City, UT 84145-0155
<http://www.blm.gov/ut/st/en.html>



IN REPLY REFER TO:
3100
(UT-922)

JUL 28 2010

Memorandum

To: Vernal Field Office, Price Field Office, Moab Field Office
From: Chief, Branch of Minerals *Roy L Bankert*
Subject: Name Change Recognized

Attached is a copy of the Certificate of Name Change issued by the Texas Secretary of State and a decision letter recognizing the name change from the Eastern States Office. We have updated our records to reflect the name change in the attached list of leases.

The name change from **Questar Exploration and Production Company** into **QEP Energy Company** is effective June 8, 2010.

cc: MMS
UDOGM

RECEIVED

AUG 16 2010

DIV. OF OIL, GAS & MINERALS